




EAST ELEVATION
SCALE 1:200

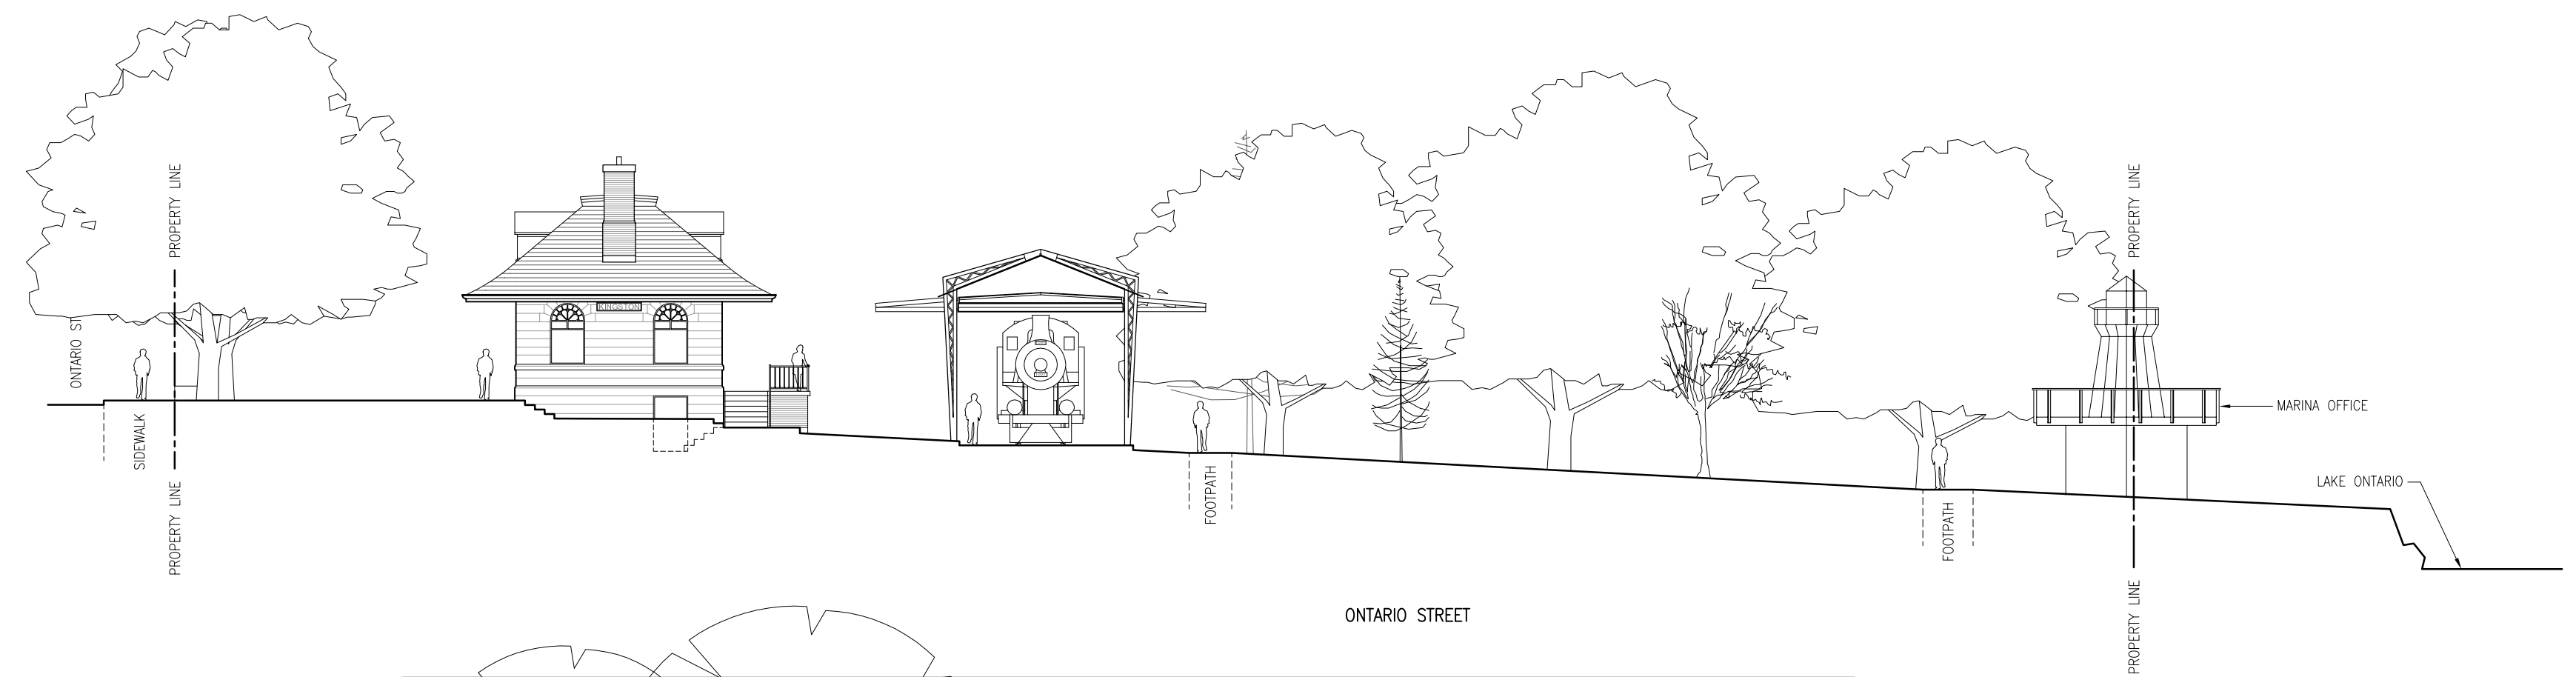

SOUTH ELEVATION
SCALE 1:200

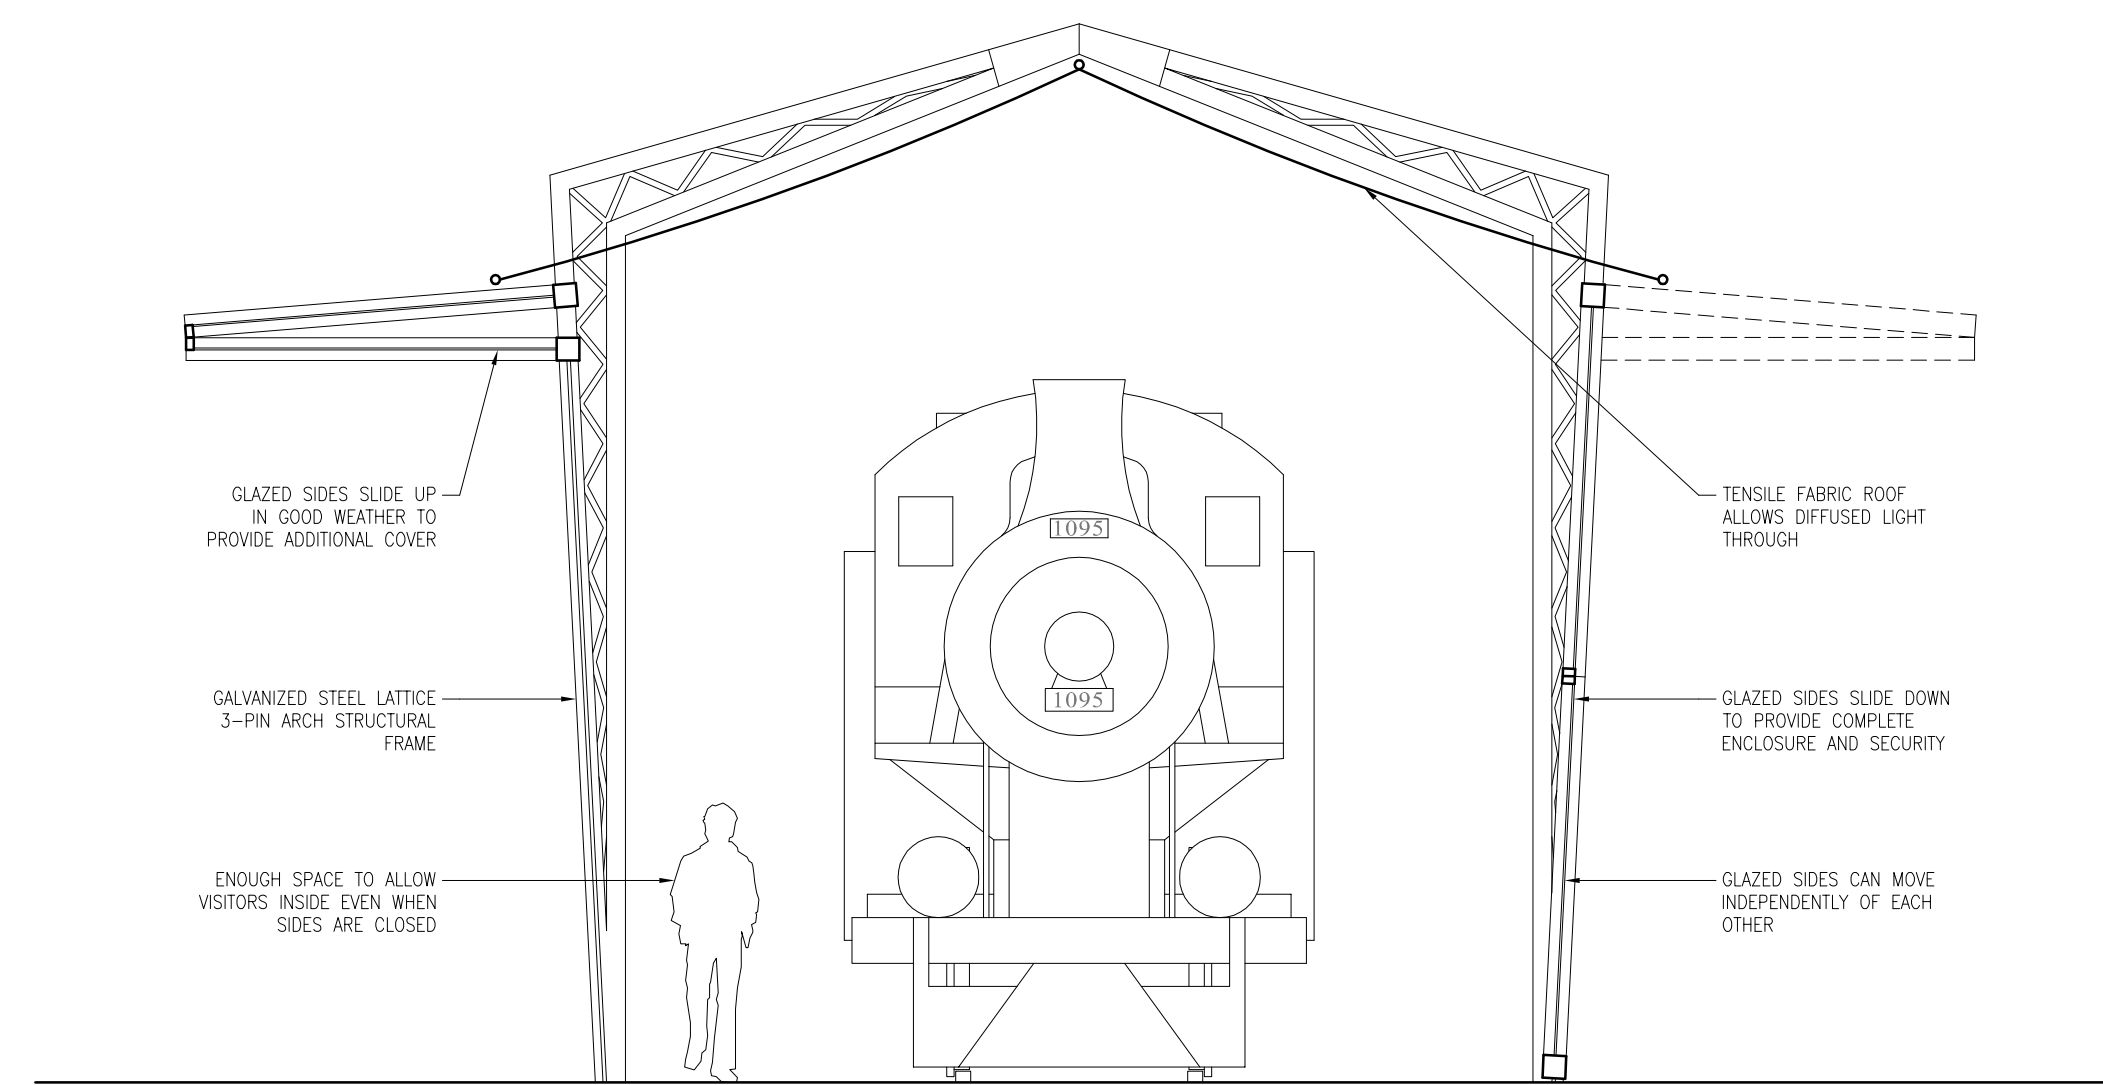

SECTION
SCALE 1:50

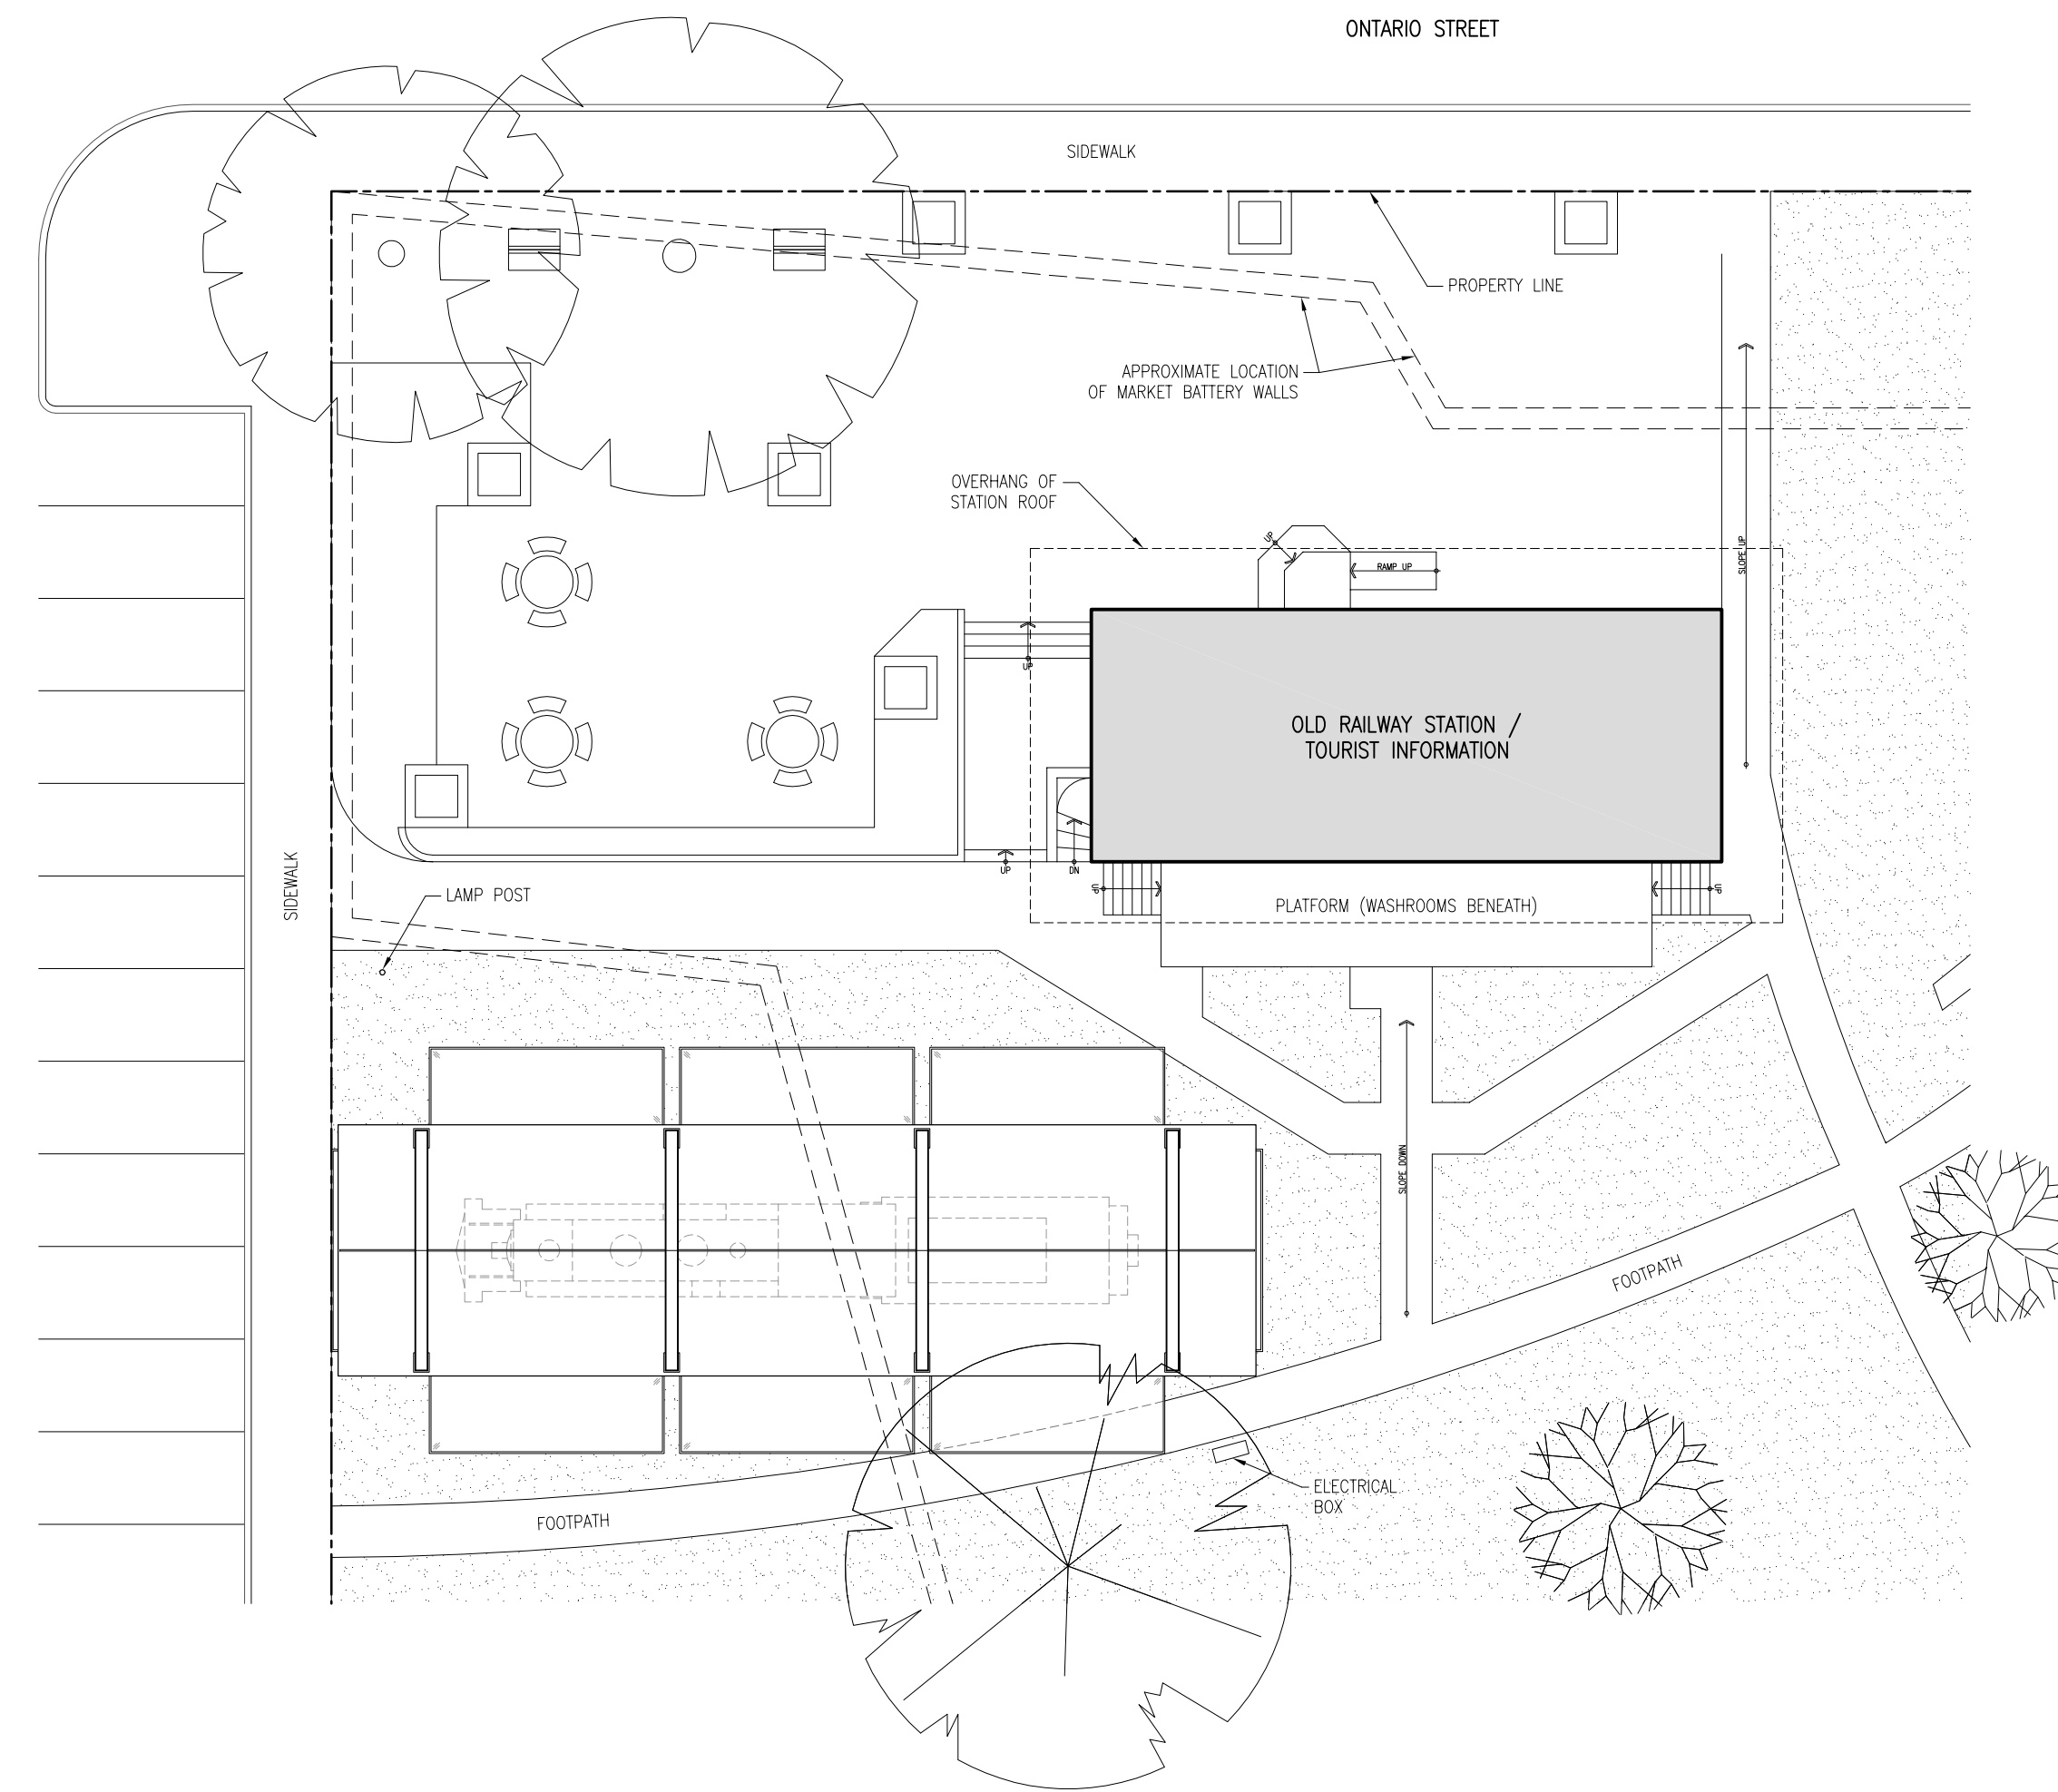

SITE PLAN
SCALE 1:200

OPTION 1

- Steel lattice 3-pin arch frame
- Tensile fabric roof allows diffused light through to locomotive
- Folding tilt-up sides provide almost complete enclosure when closed
- Folding tilt-up sides provide additional coverage when open
- Simple form will help reduce costs



NORTH ELEVATION
SCALE 1:200



WEST ELEVATION
SCALE 1:200