




EAST ELEVATION
SCALE 1:200

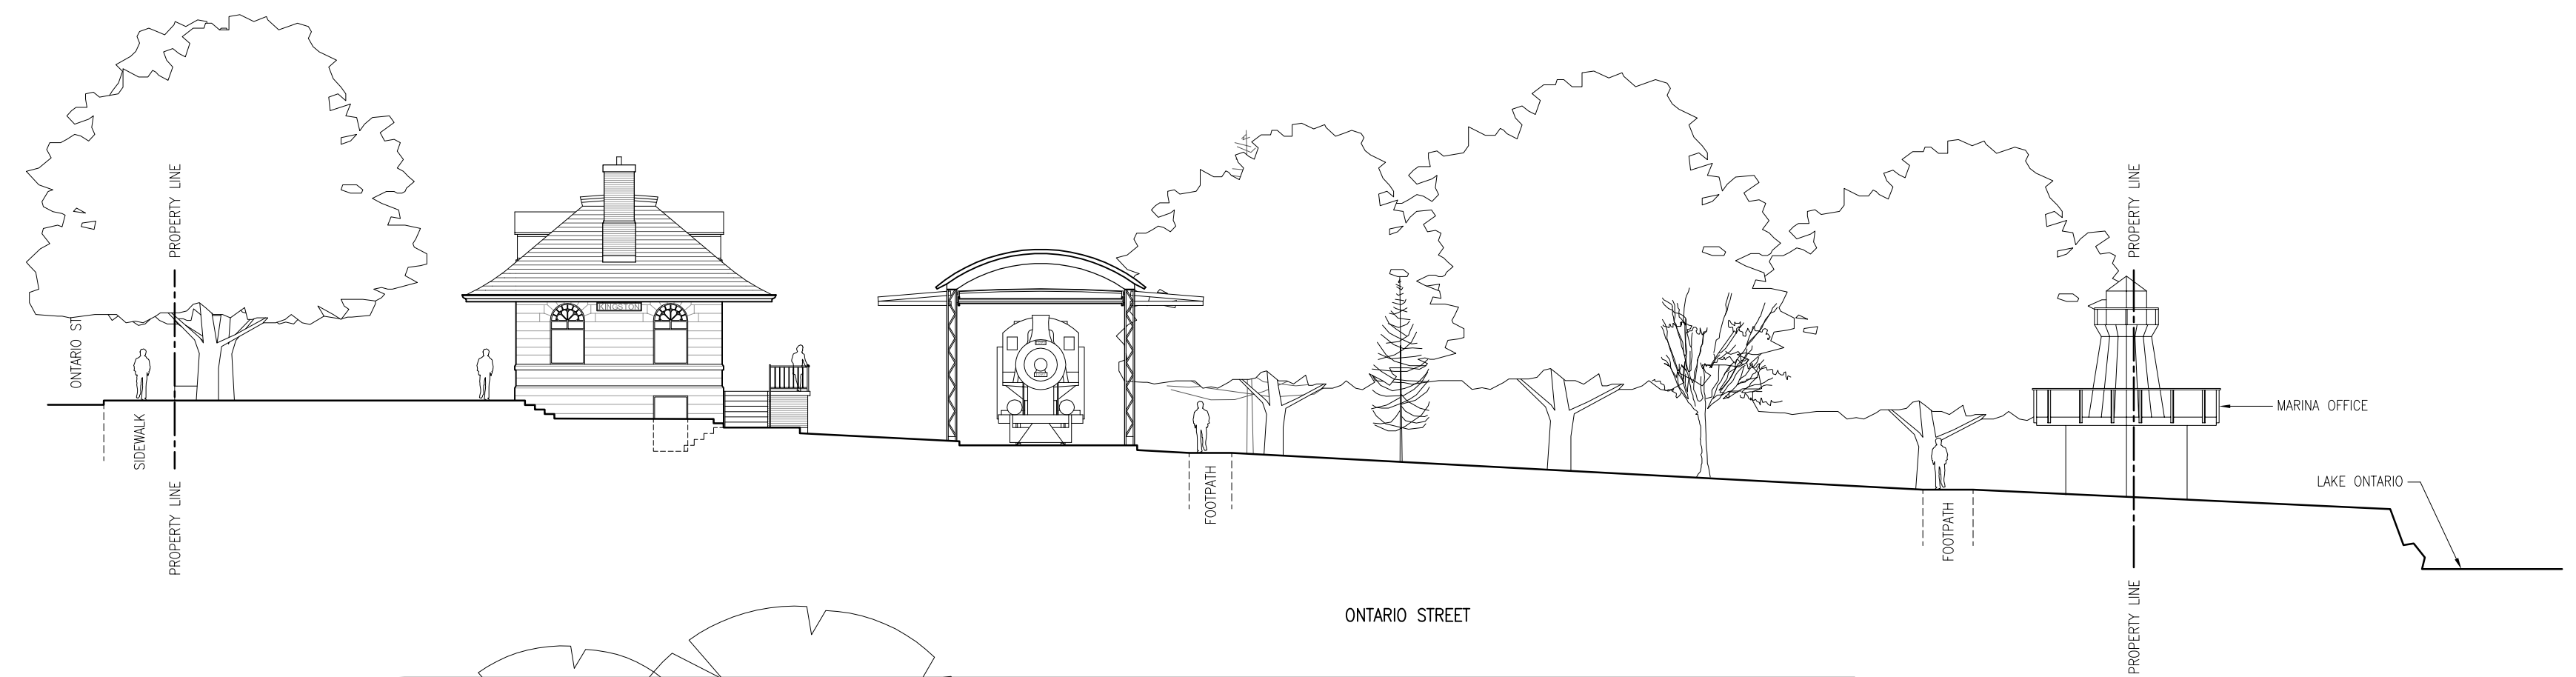

SOUTH ELEVATION
SCALE 1:200

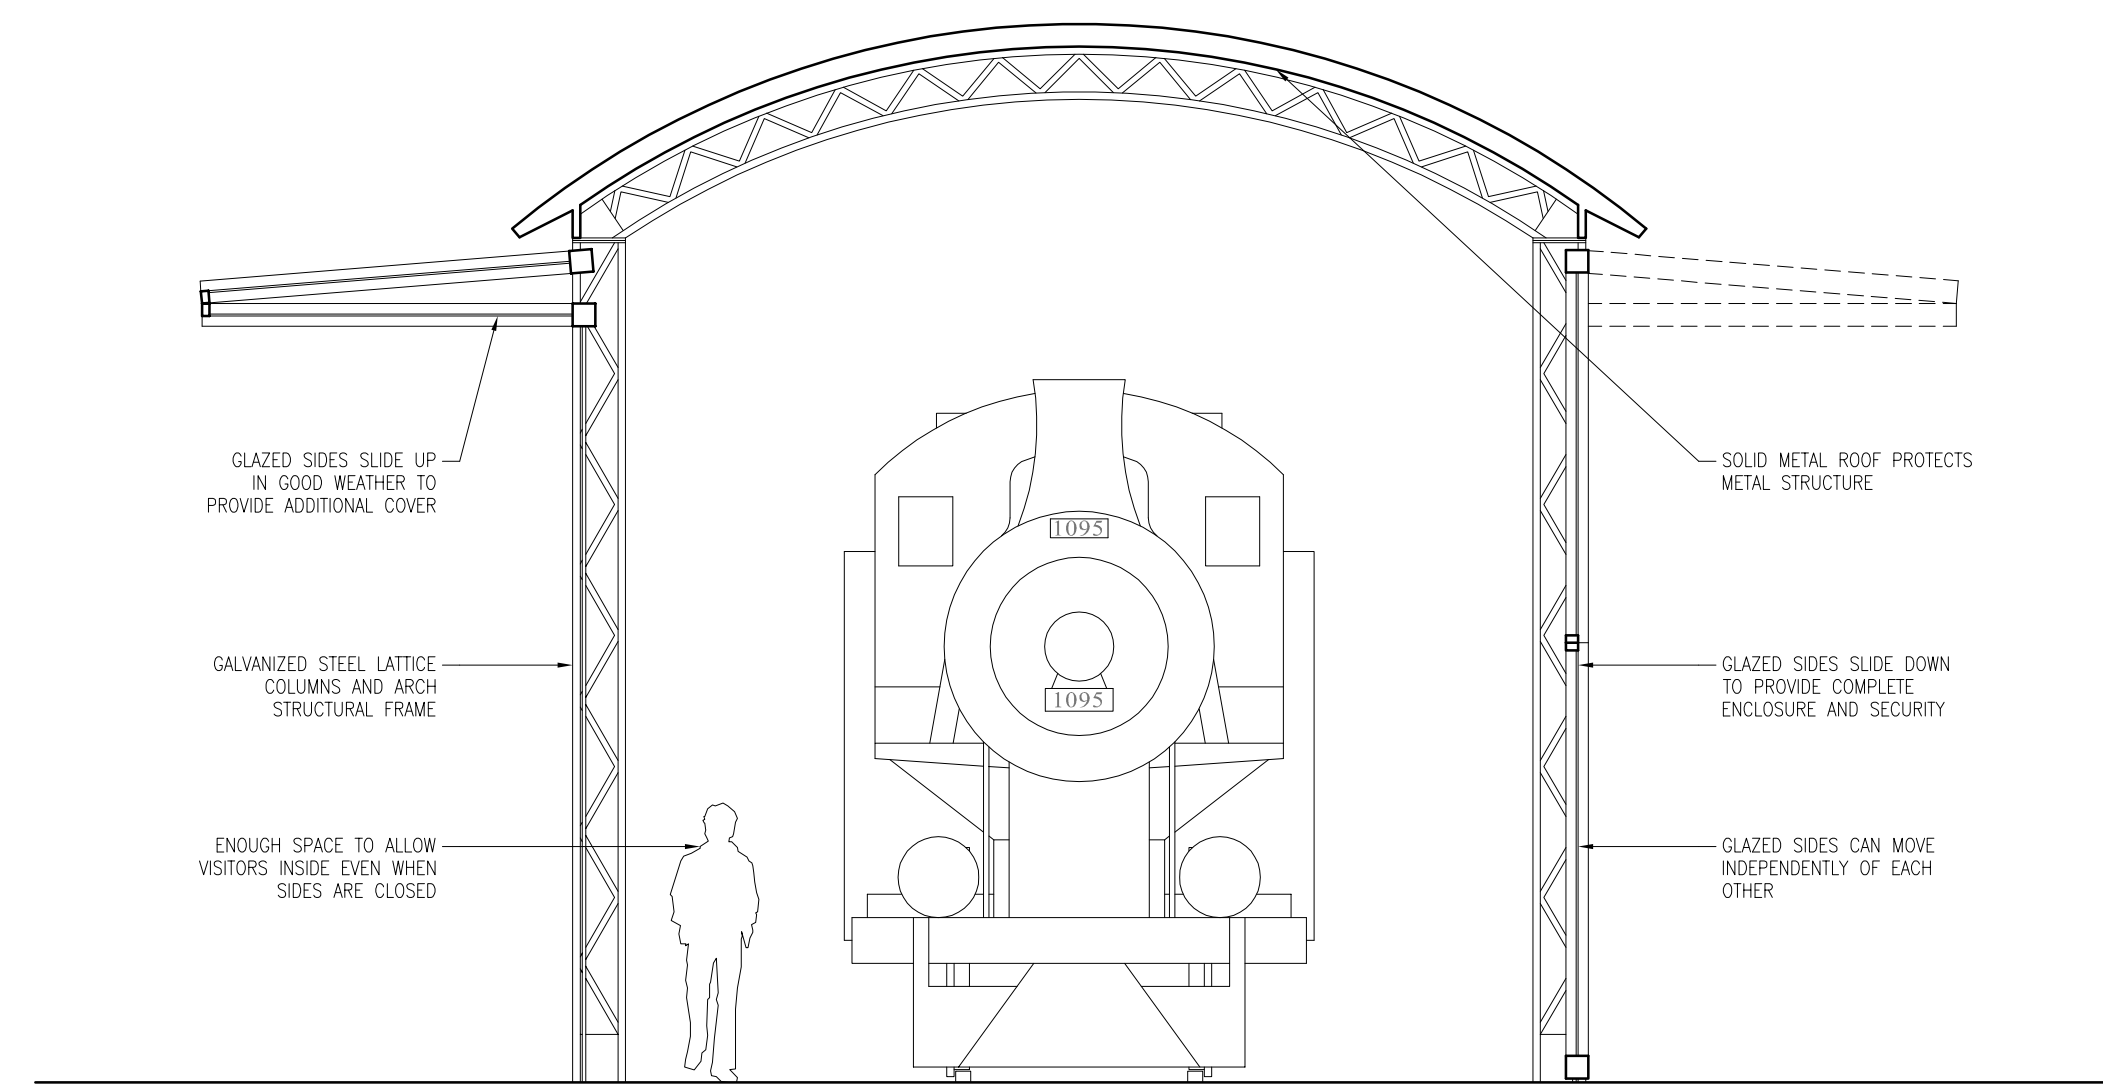


SECTION
SCALE 1:50

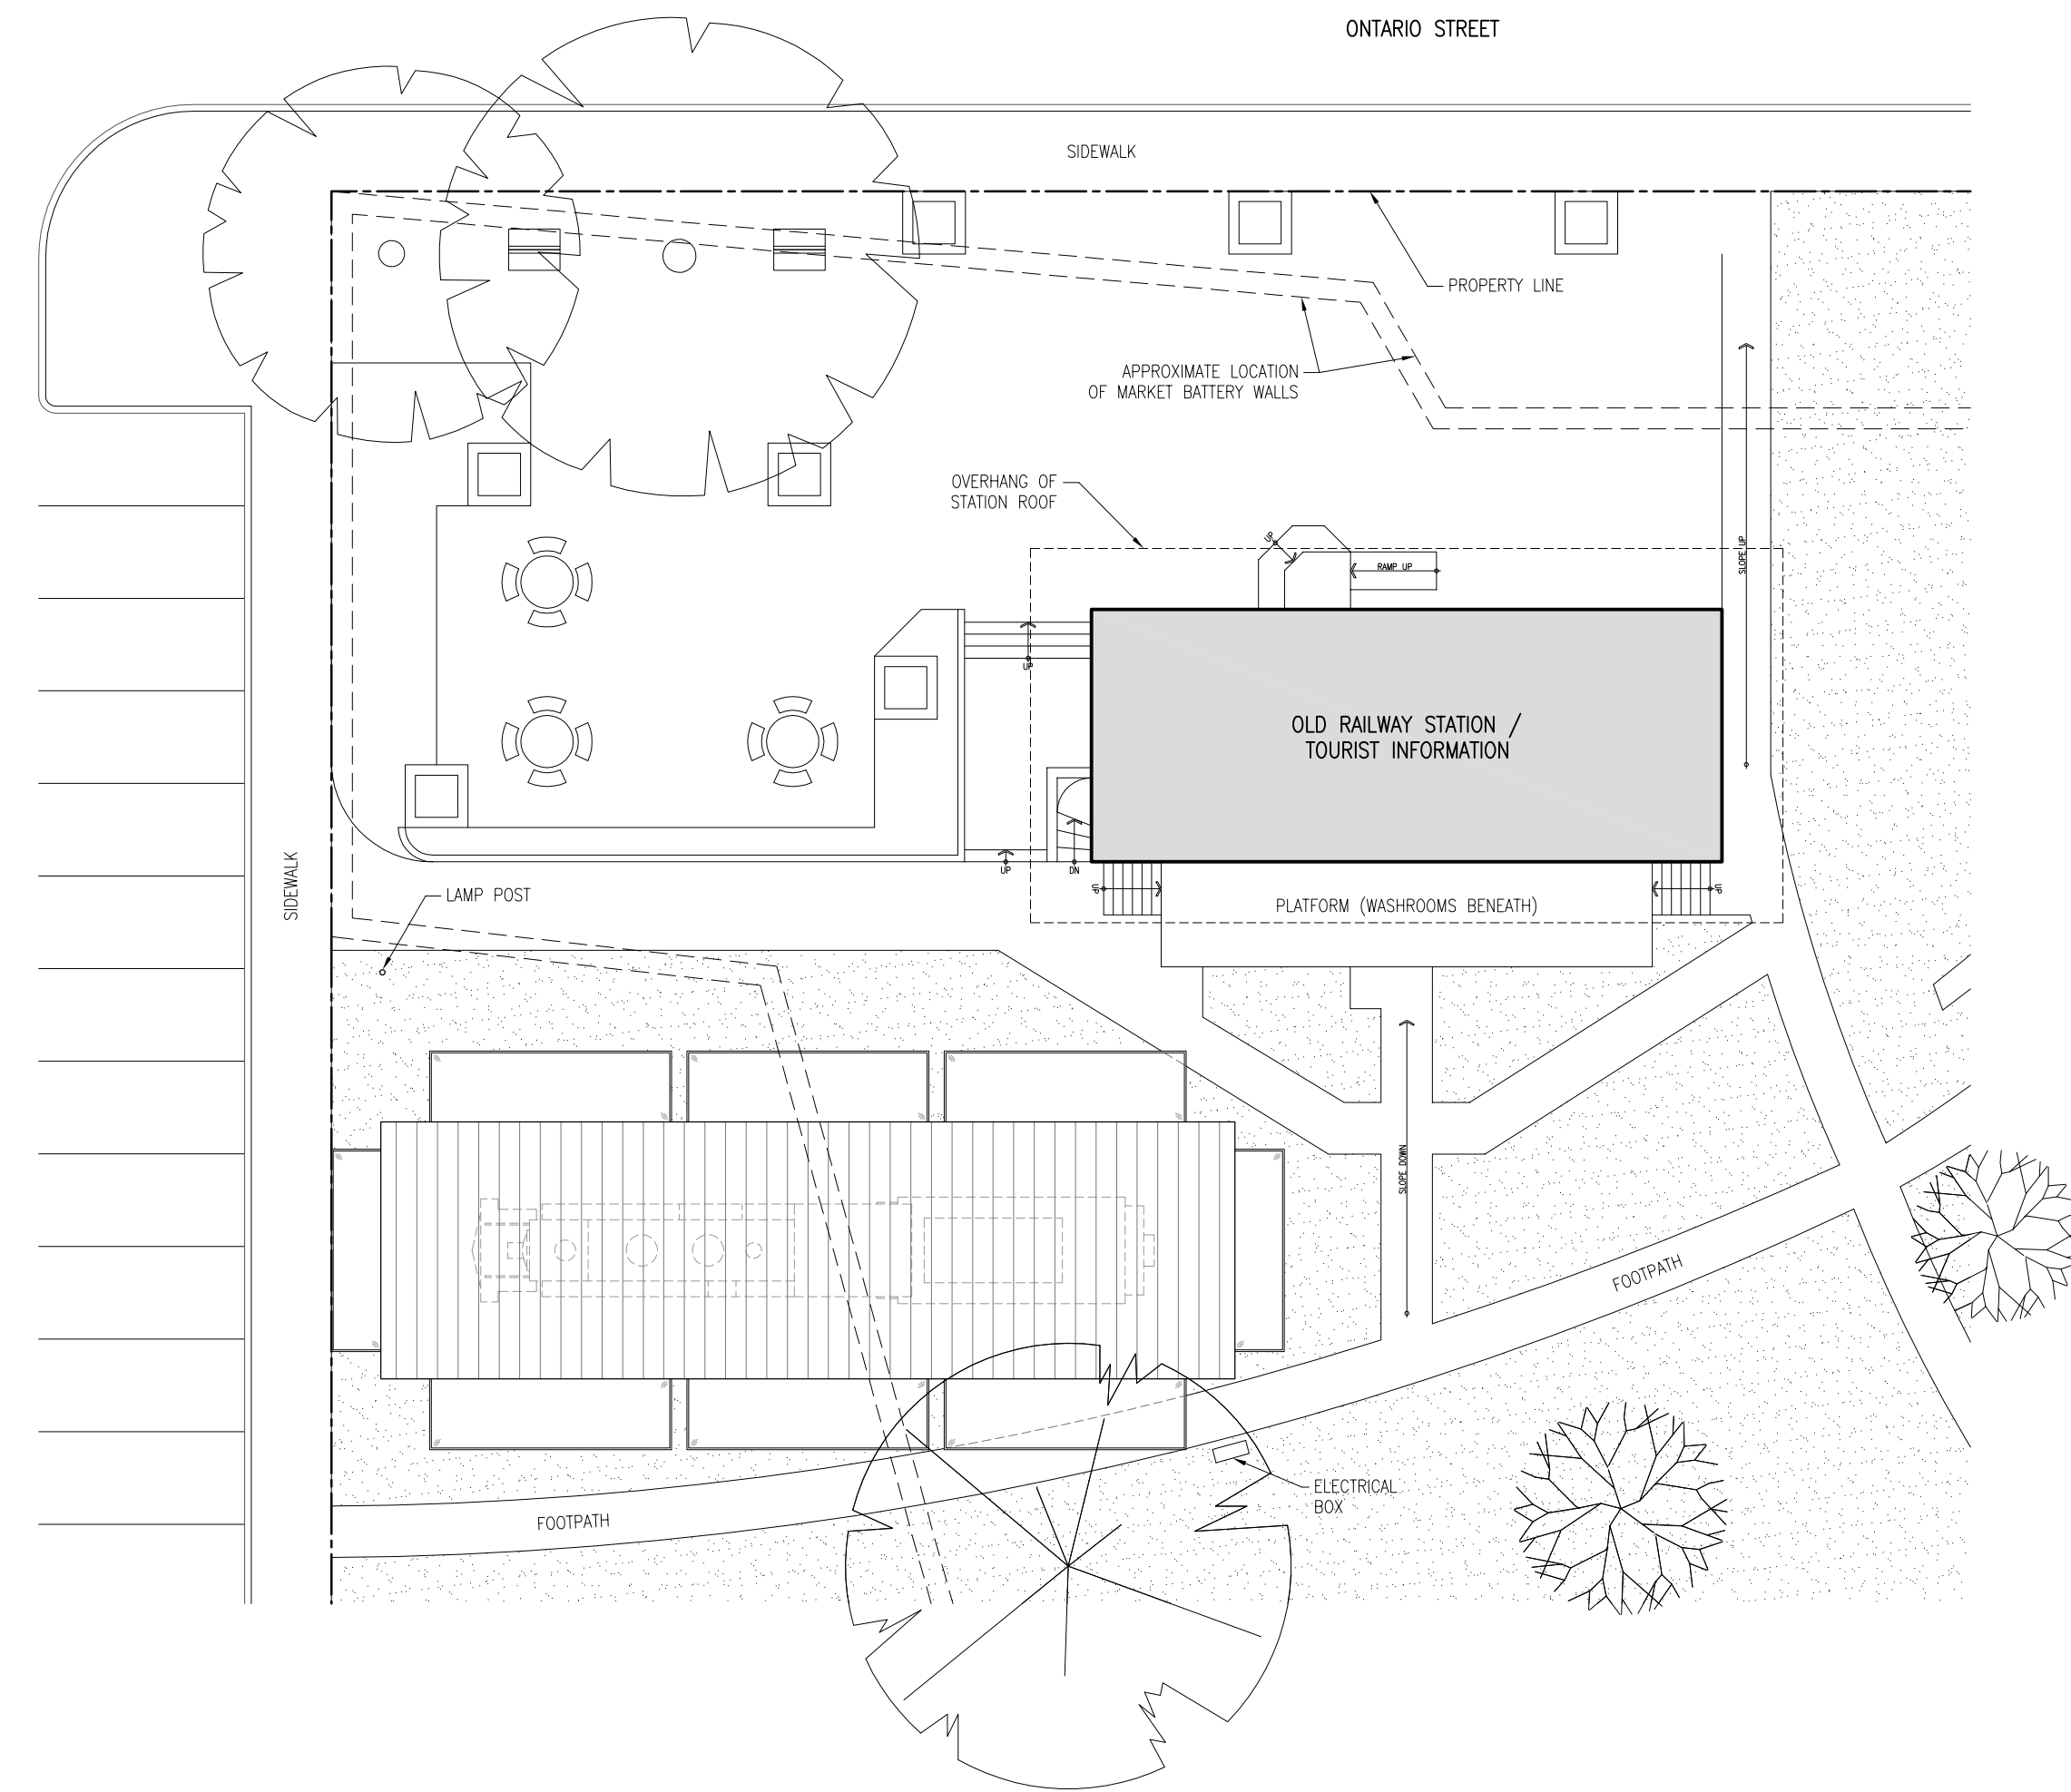

SITE PLAN
SCALE 1:200

OPTION 2

- Steel lattice columns and arches
- Solid metal roof allows elimination of additional cross-bracing
- Curved roof plane keeps sight lines down
- Folding tilt-up sides provide almost complete enclosure when closed
- Folding tilt-up sides provide additional coverage when open
- Repetitive form will help reduce costs

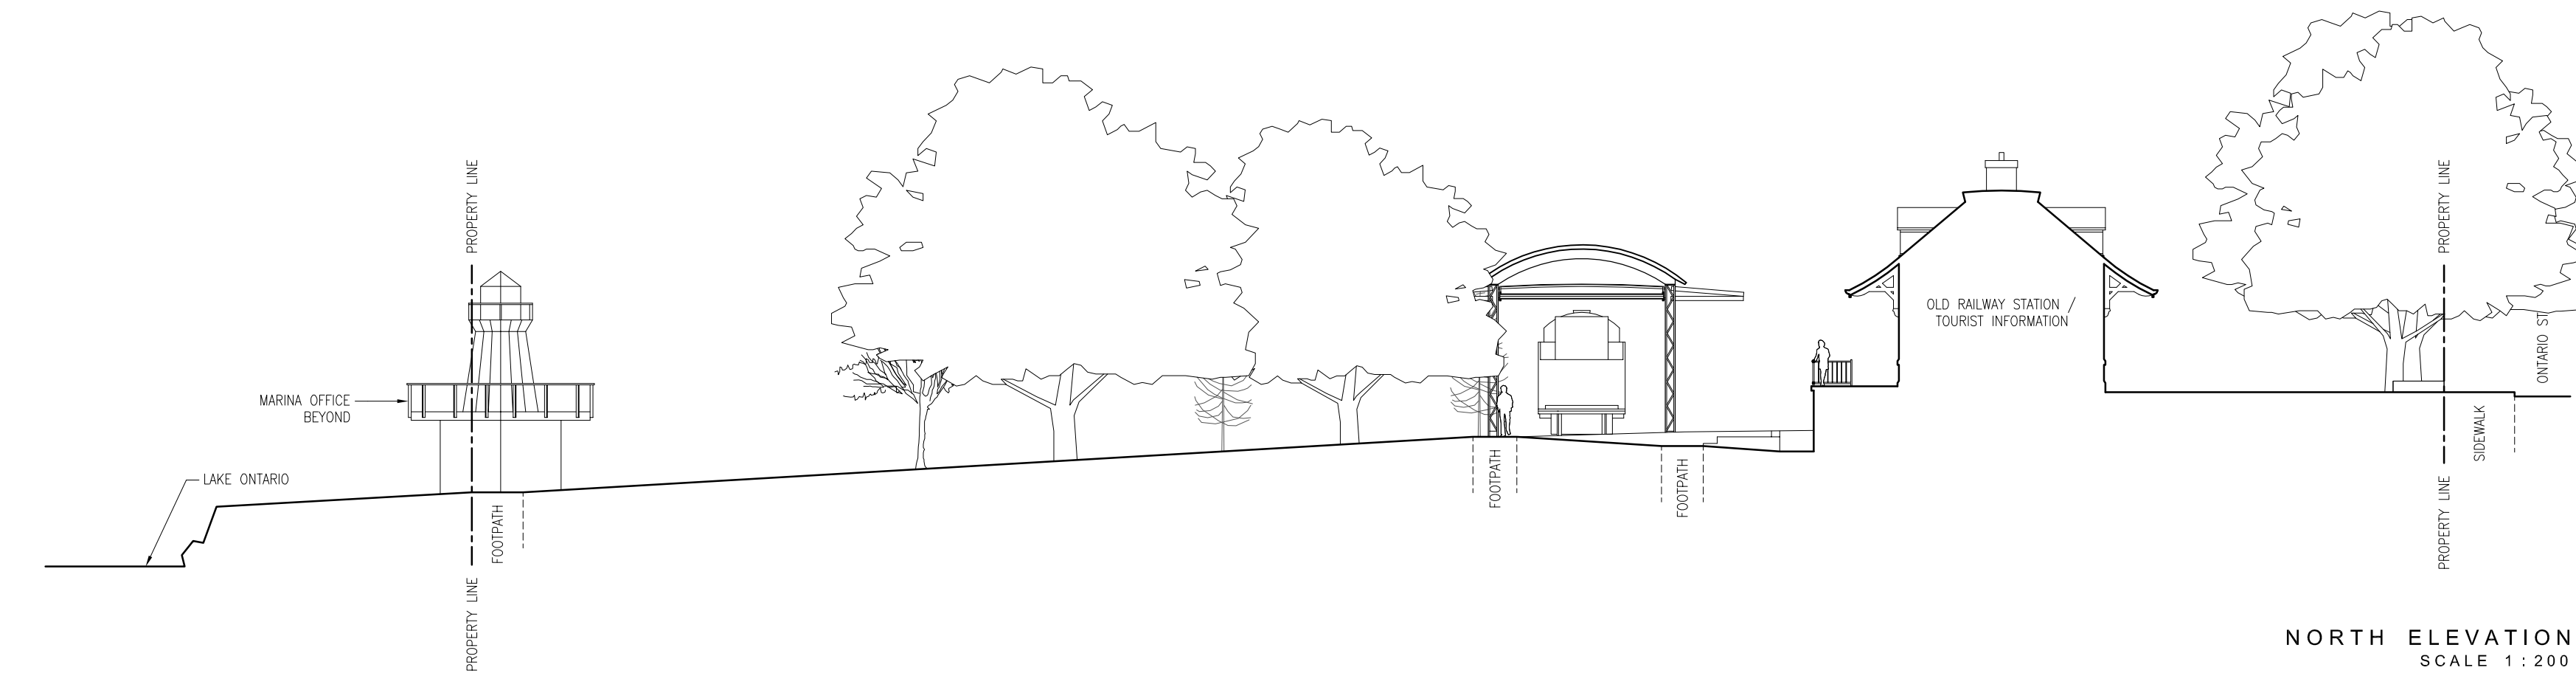

NORTH ELEVATION
SCALE 1:200



WEST ELEVATION
SCALE 1:200