




EAST ELEVATION
SCALE 1:200

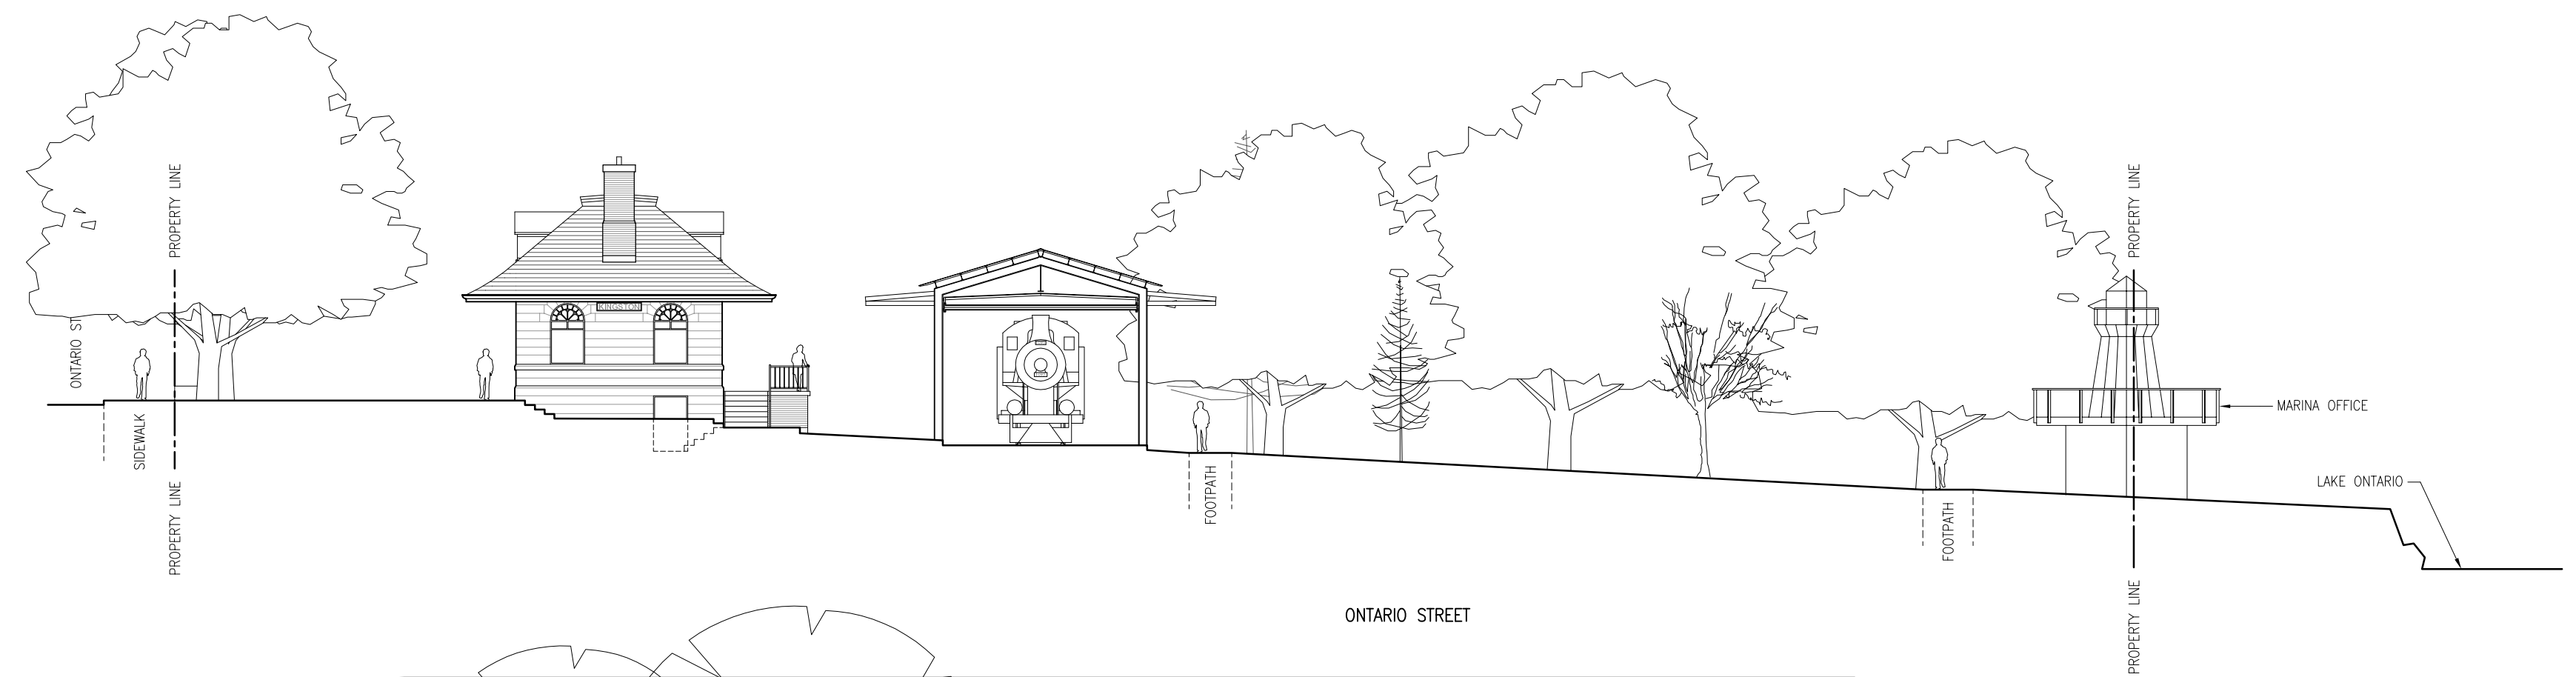

SOUTH ELEVATION
SCALE 1:200

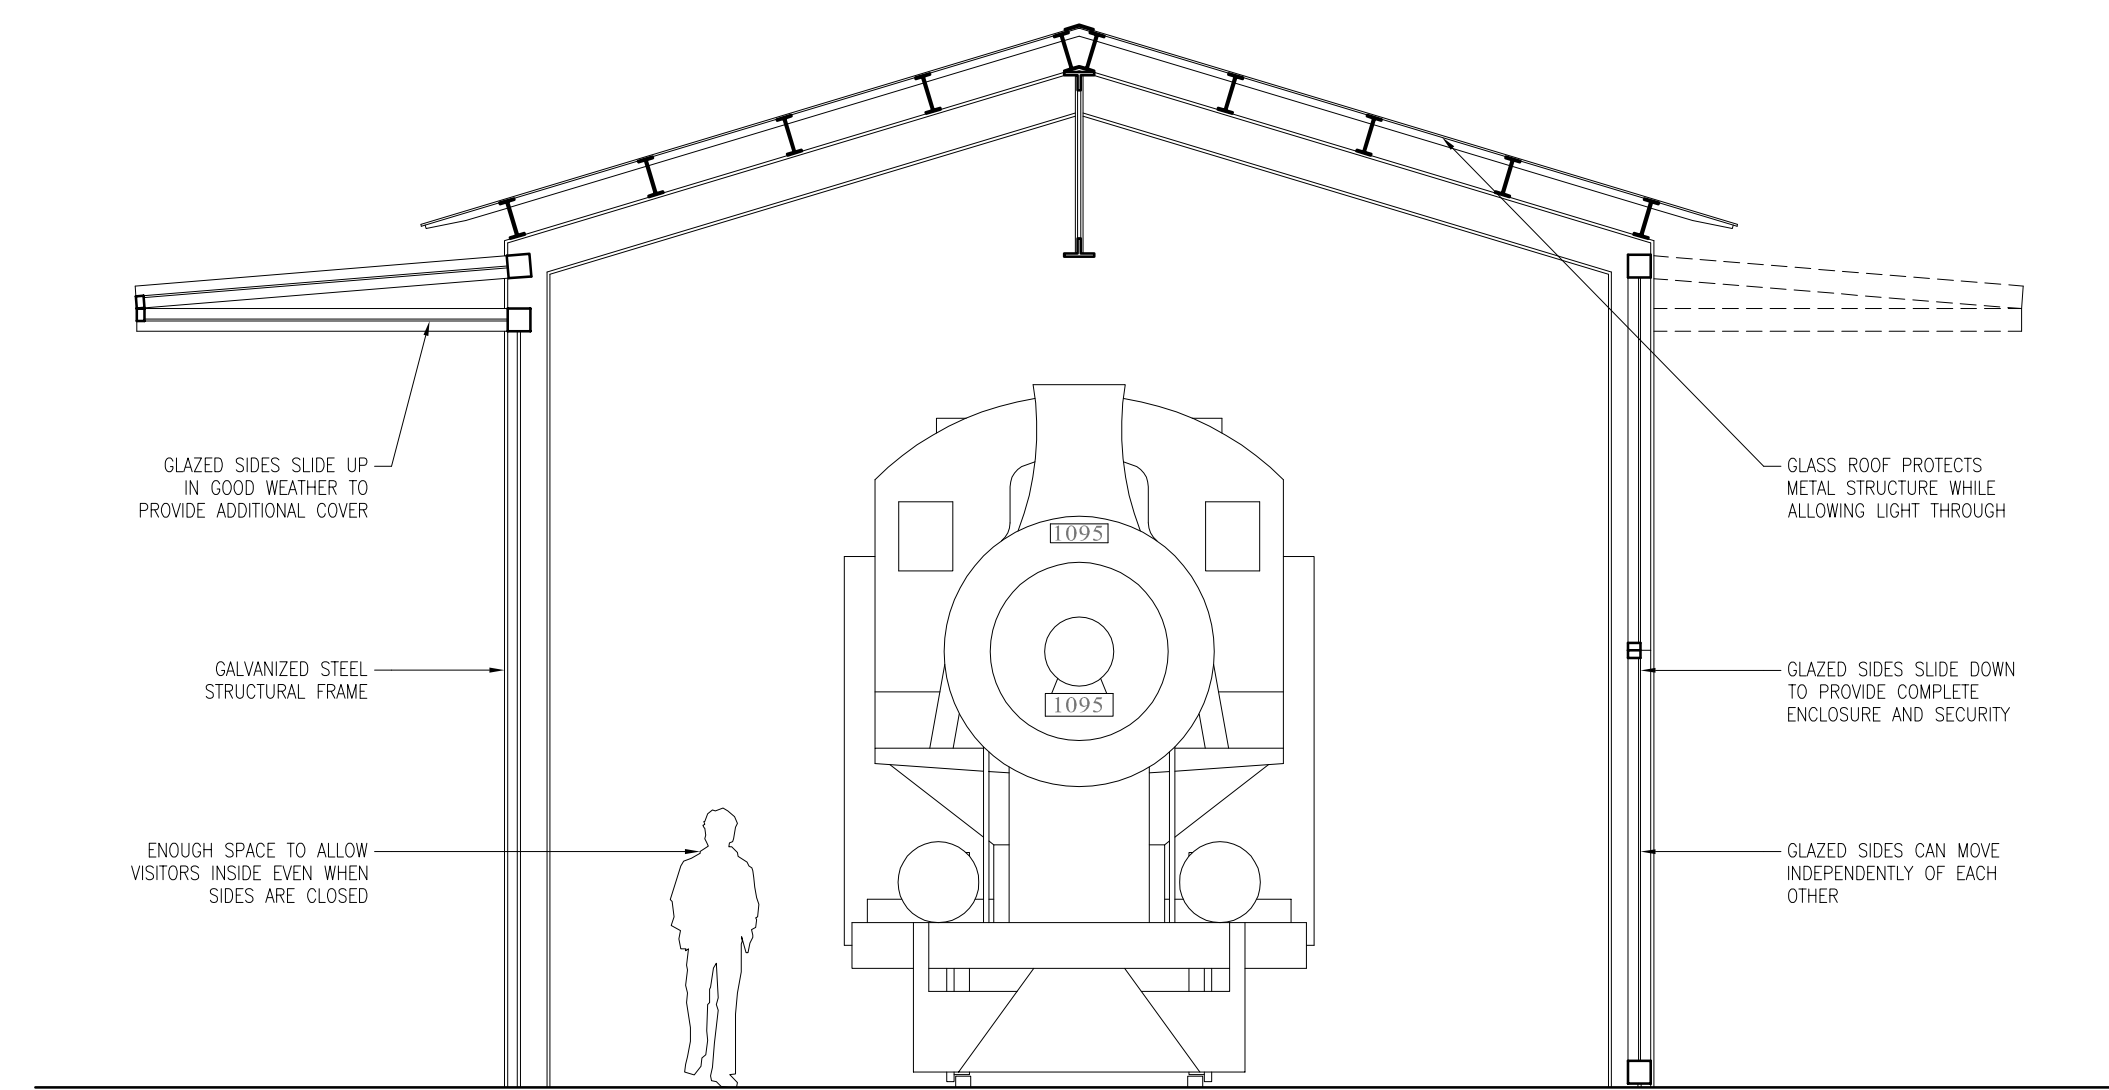

SECTION
SCALE 1:50

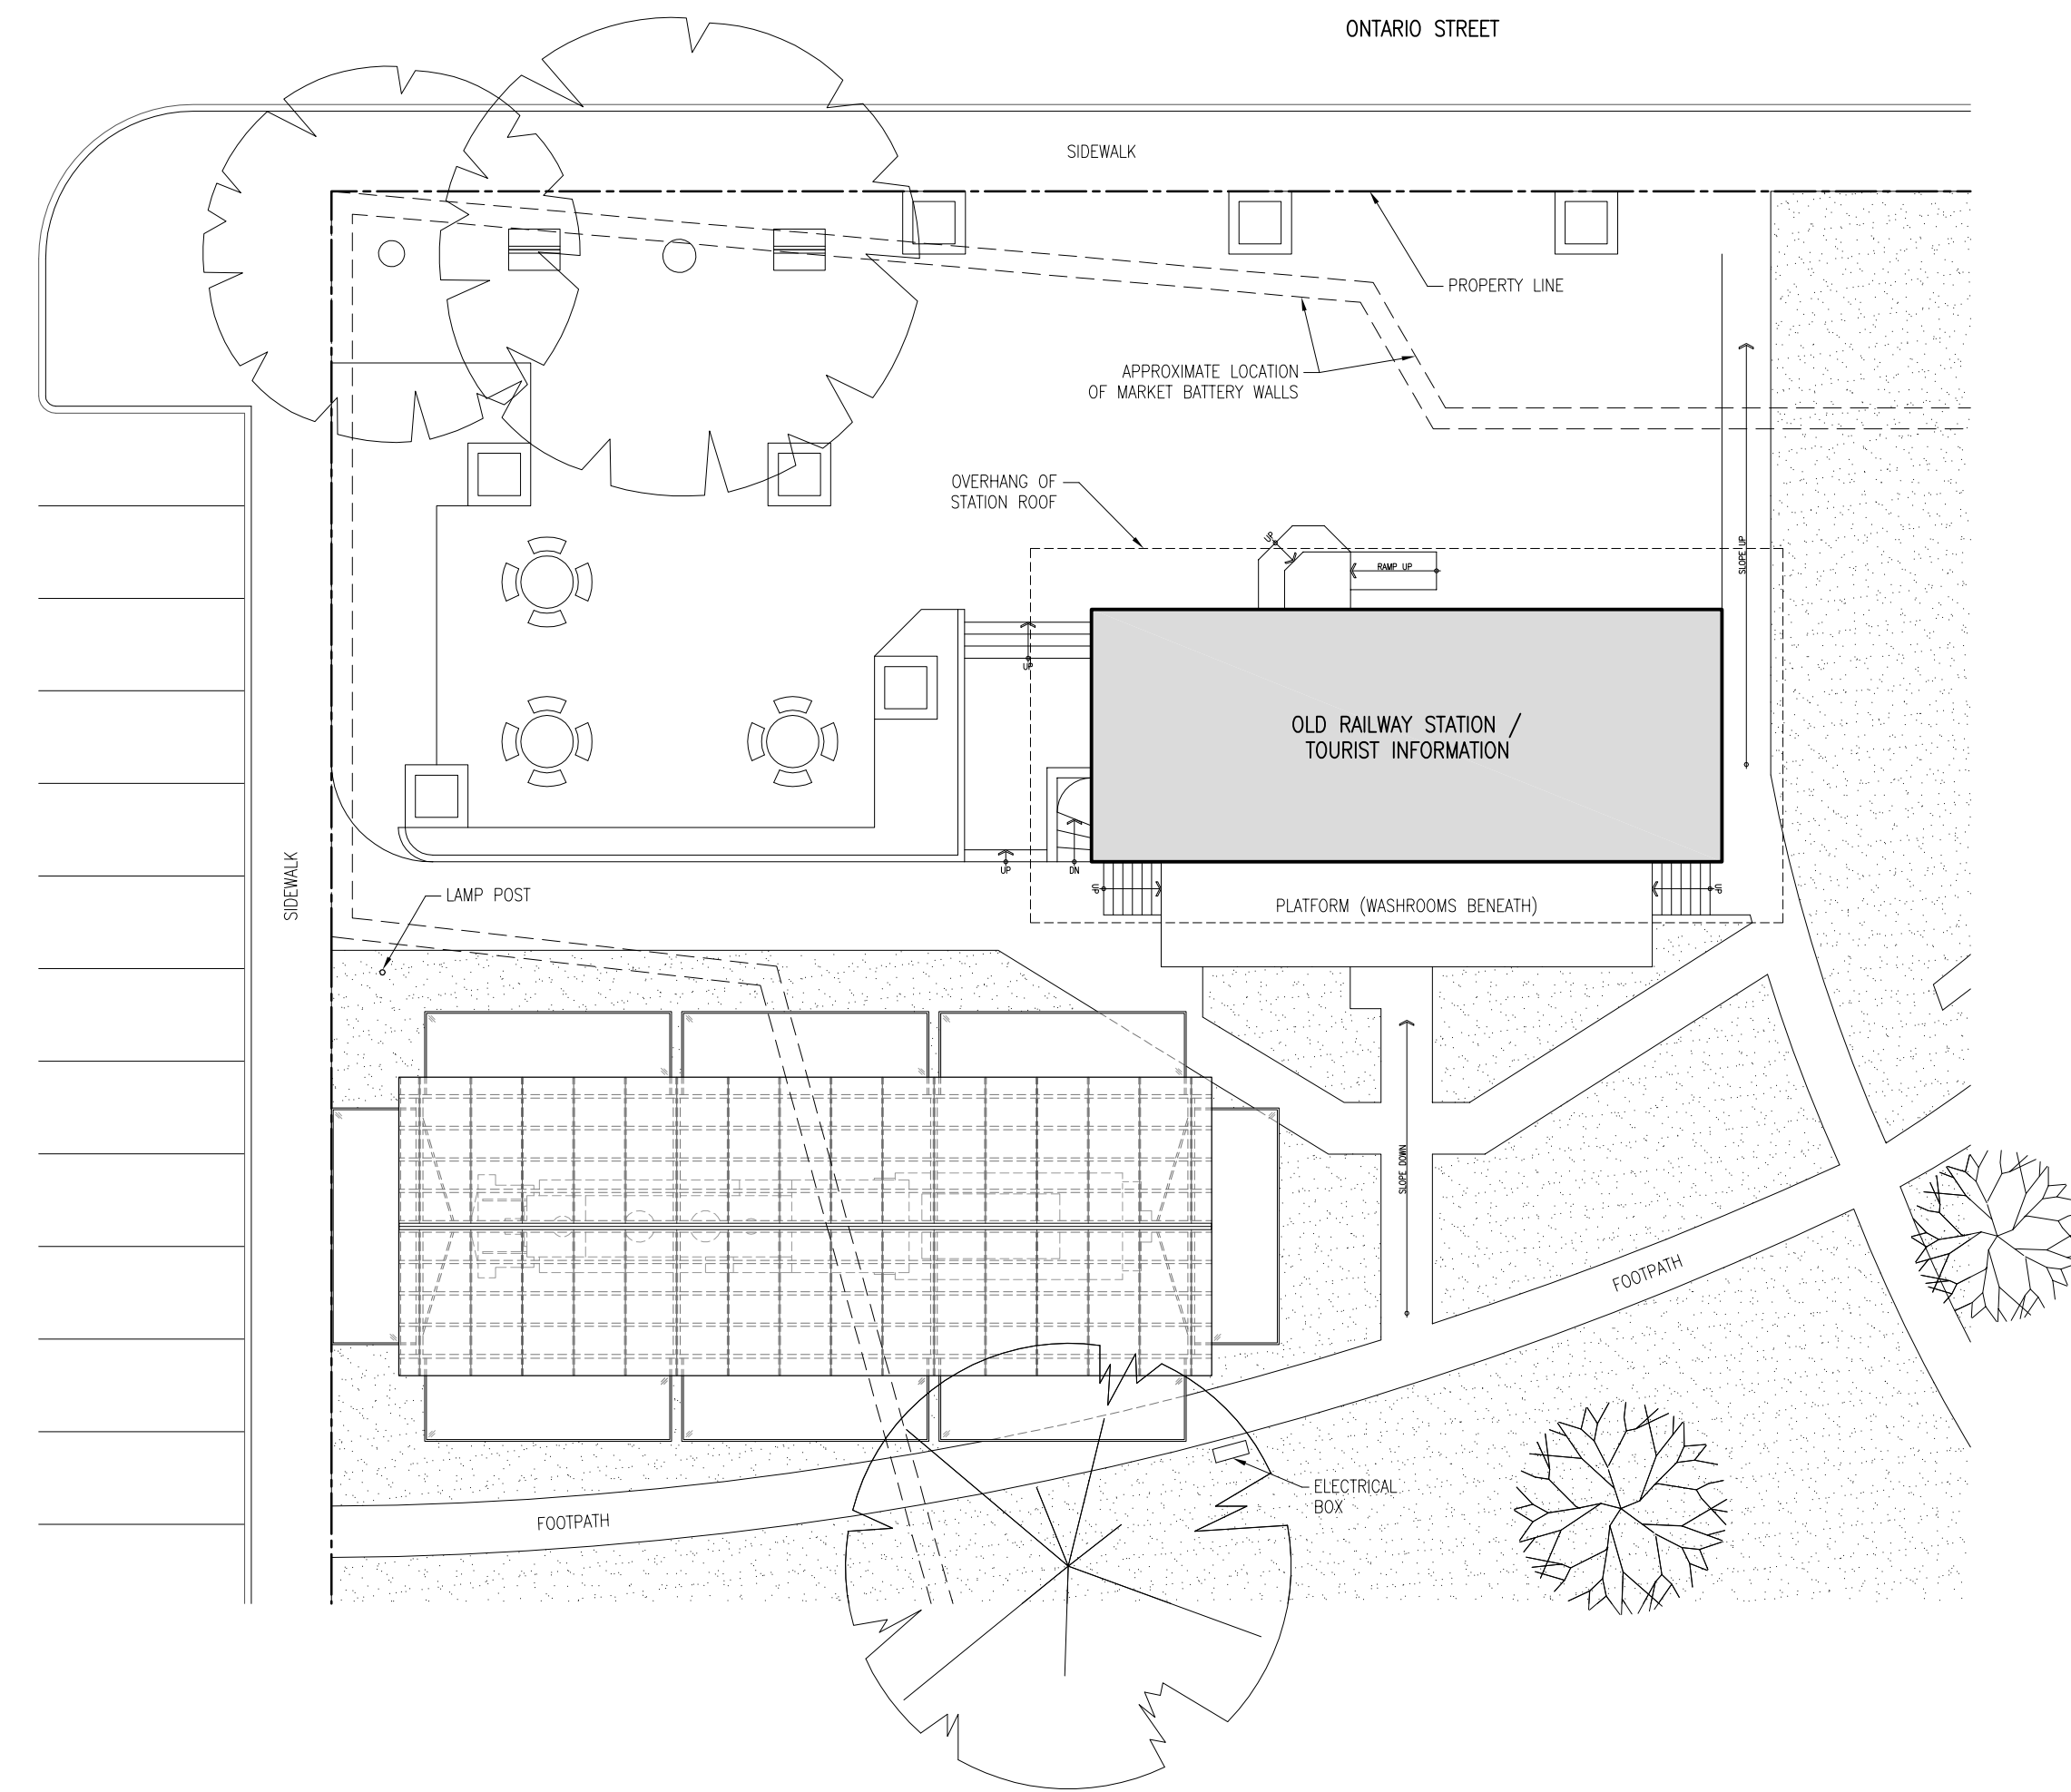

SITE PLAN
SCALE 1:200

OPTION 3

- Solid I-beam steel frame
- Perforated steel transverse beams
- Glass roof allows plenty of sunlight through to locomotive
- Shallow roof pitch keep sight lines down
- Folding tilt-up sides provide almost complete enclosure when closed
- Folding tilt-up sides provide additional coverage when open
- Simple form will help reduce costs
- Pitched roof with tilt-up sides echoes form of Old Railway Station roof



NORTH ELEVATION
SCALE 1:200



WEST ELEVATION
SCALE 1:200