

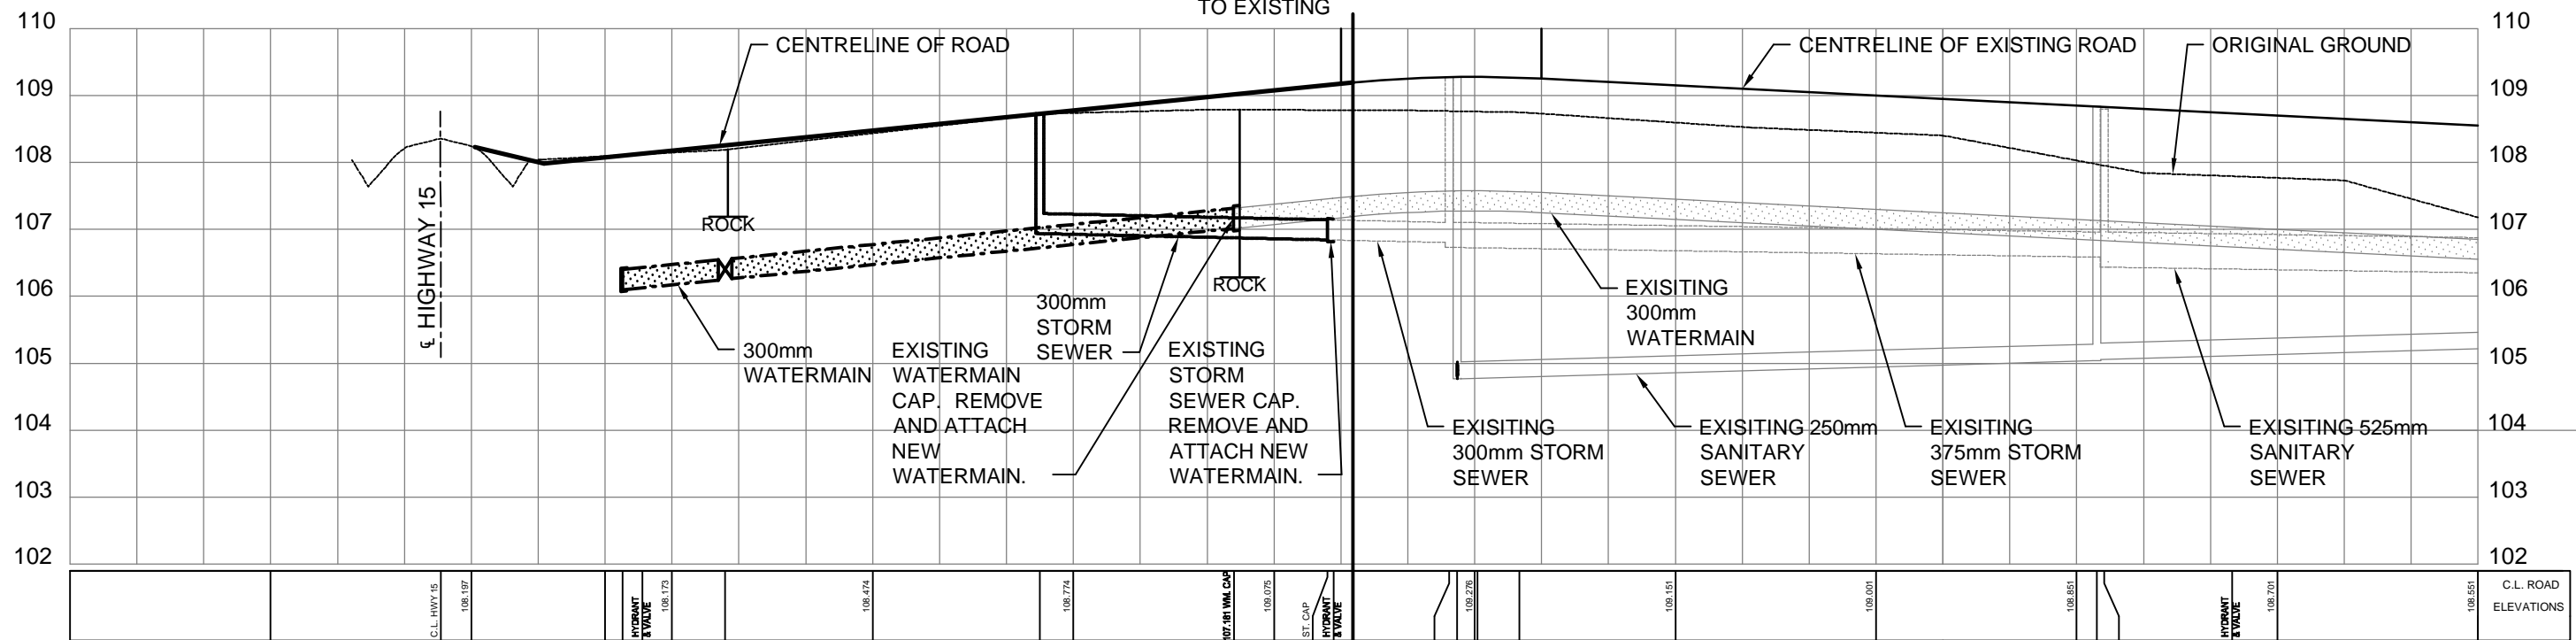


File Location: P:\23000\23288 - Innovation Drive Environmental Assessment\JLR DWG\Civil\Figures 3 and 4.dwg

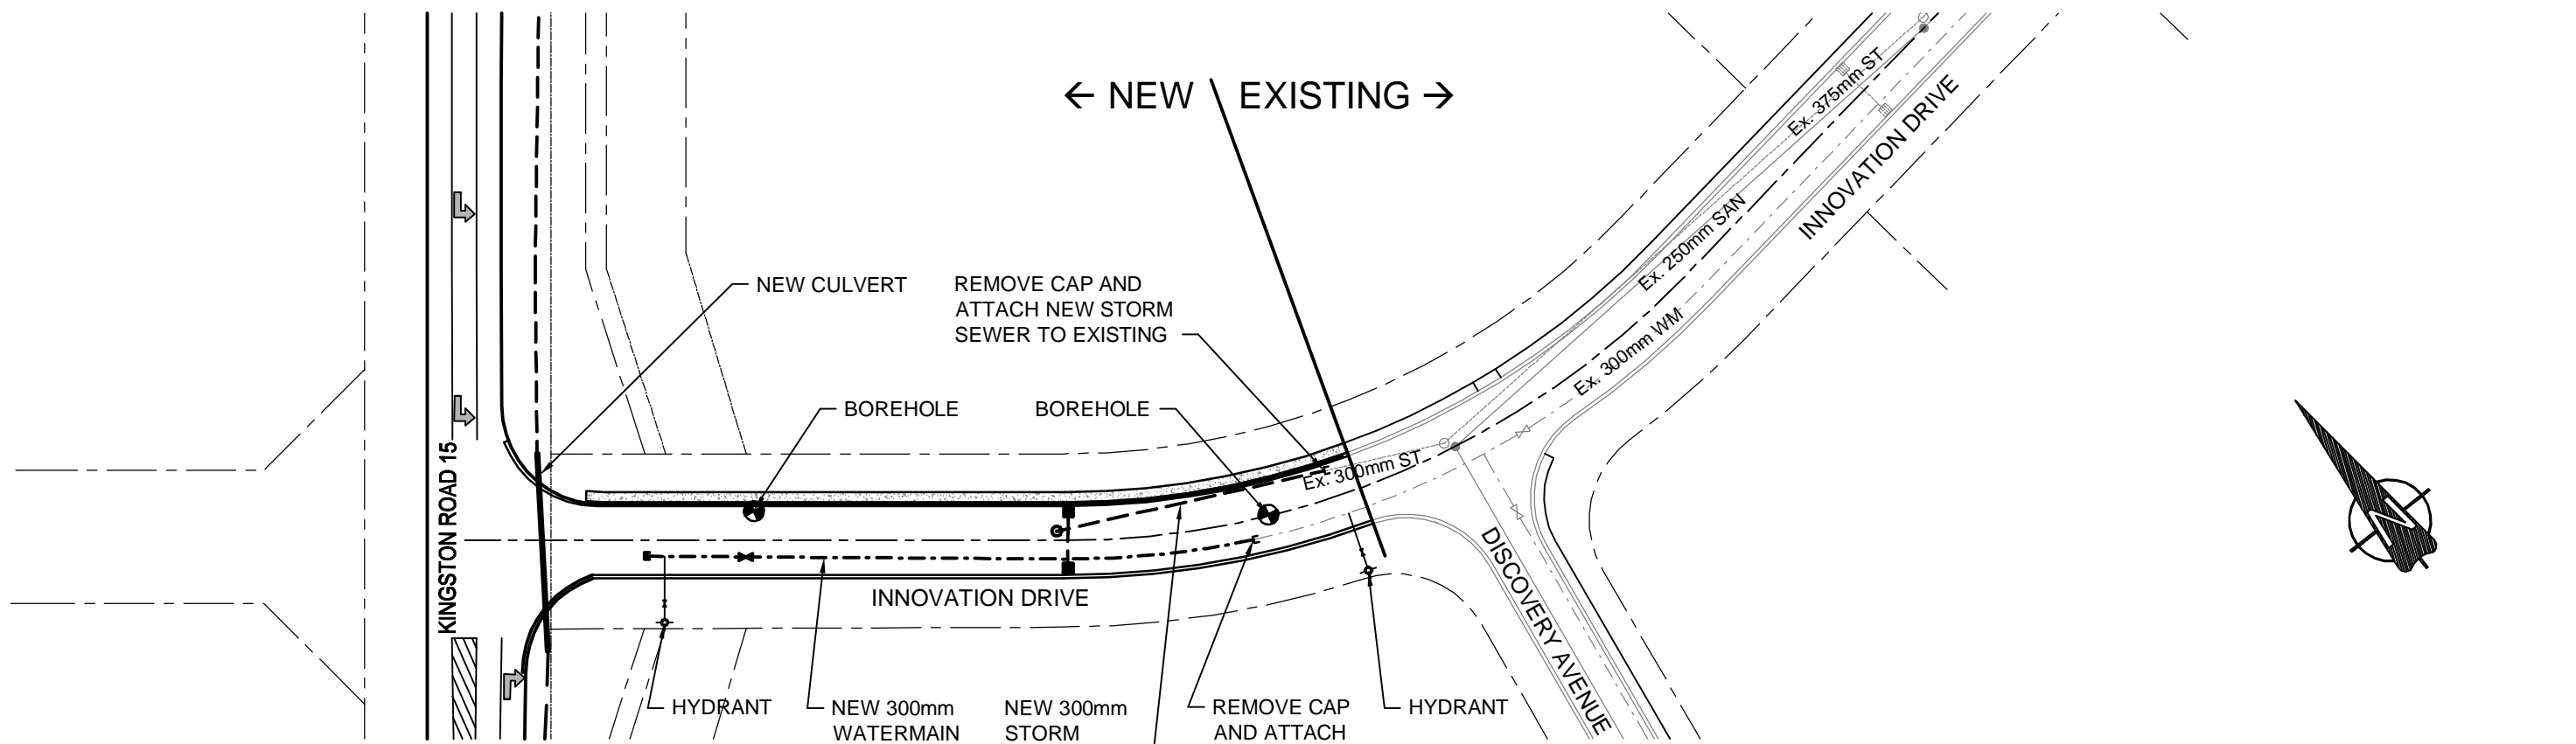

← NEW EXISTING →

 

SCALE: 1:1000

This drawing is copyright protected and may not be reproduced or used for purposes other than execution of the described work without the express written consent of J.L. Richards & Associates Limited.

PROJECT:
 INNOVATION DRIVE EXTENSION
 SCHEDULE B MUNICIPAL CLASS EA

DRAWING:
 PREFERRED SOLUTION - OPTION C
 SOUTH EXTENSION TO KINGSTON ROAD 15
 PLAN AND PROFILE

JLR
J.L. Richards
 ENGINEERS ARCHITECTS PLANNERS

J.L. Richards & Associates Limited
 203-863 Princess Street
 Kingston, ON Canada
 K7L 5N4
 Tel: 613 544 1424
 Fax: 613 544 5679

DESIGN: R.M.C.
DRAWN: JGBS
CHECKED:
PLOTTED: Apr. 15, 2009

DRAWING NO.:
FIGURE 4
JLR NO.:
 23288