

# BUILDING PERMIT APPLICATION PLOT PLAN

APPLICANT NAME: \_\_\_\_\_

PHONE #: \_\_\_\_\_

PROPERTY ADDRESS: \_\_\_\_\_

**LEGEND:**

- ◁3R ENTRANCE LOCATION & # RISERS TO GRADE
- [M] COMMUNITY MAIL BOX
- [B] HYDRO TRANSFORMER
- [C] BELL PEDESTAL
- [C] CABLE PEDESTAL
- LIGHT STANDARD
- HYDRANT
- TRAFFIC SIGN
- [S] STREET SIGN
- E— EASEMENT LINE
- \*-\*- OVERHEAD HYDRO LINE

- WAT--- WATER SERVICE
- SAN--- SANITARY SERVICE
- STM--- STORM SERVICE
- CB □ CATCH BASIN
- MH MANHOLE
- [S/W] SIDEWALK
- ▨ CURB
- 102.75 PROPOSED ELEVATION
- 100.98 EXISTING ELEVATION
- \*102.08 PROPOSED ELEVATION TO BE PROVIDED BY APPLICANT
- ▲ DRAINAGE DIRECTION
- ▲— DRAINAGE SWALE


**DETAILS:**

LOT # \_\_\_\_\_ PLAN/CON. # \_\_\_\_\_  
 PART # \_\_\_\_\_ R-PLAN # \_\_\_\_\_  
 TOP FOUNDATION ELEV. \_\_\_\_\_  
 BOTTOM FOOTING ELEV. \_\_\_\_\_  
 ELEVATION AT GRADE \_\_\_\_\_  
 FOUNDATION CUT \_\_\_\_\_

ZONE \_\_\_\_\_  
 LOT AREA \_\_\_\_\_ SQ.  
 BLDG. FOOTPRINT AREA \_\_\_\_\_ SQ.  
 COVERAGE % PROPOSED \_\_\_\_\_  
 PERMITTED \_\_\_\_\_

DRIVEWAY INFORMATION: WIDTH \_\_\_\_\_ m./ft.  
 SLOPE (max. 10%) \_\_\_\_\_ BELOW GRADE: Y \_\_\_ N \_\_\_  
 SURFACE MATERIAL \_\_\_\_\_

SCALE: \_\_\_\_\_

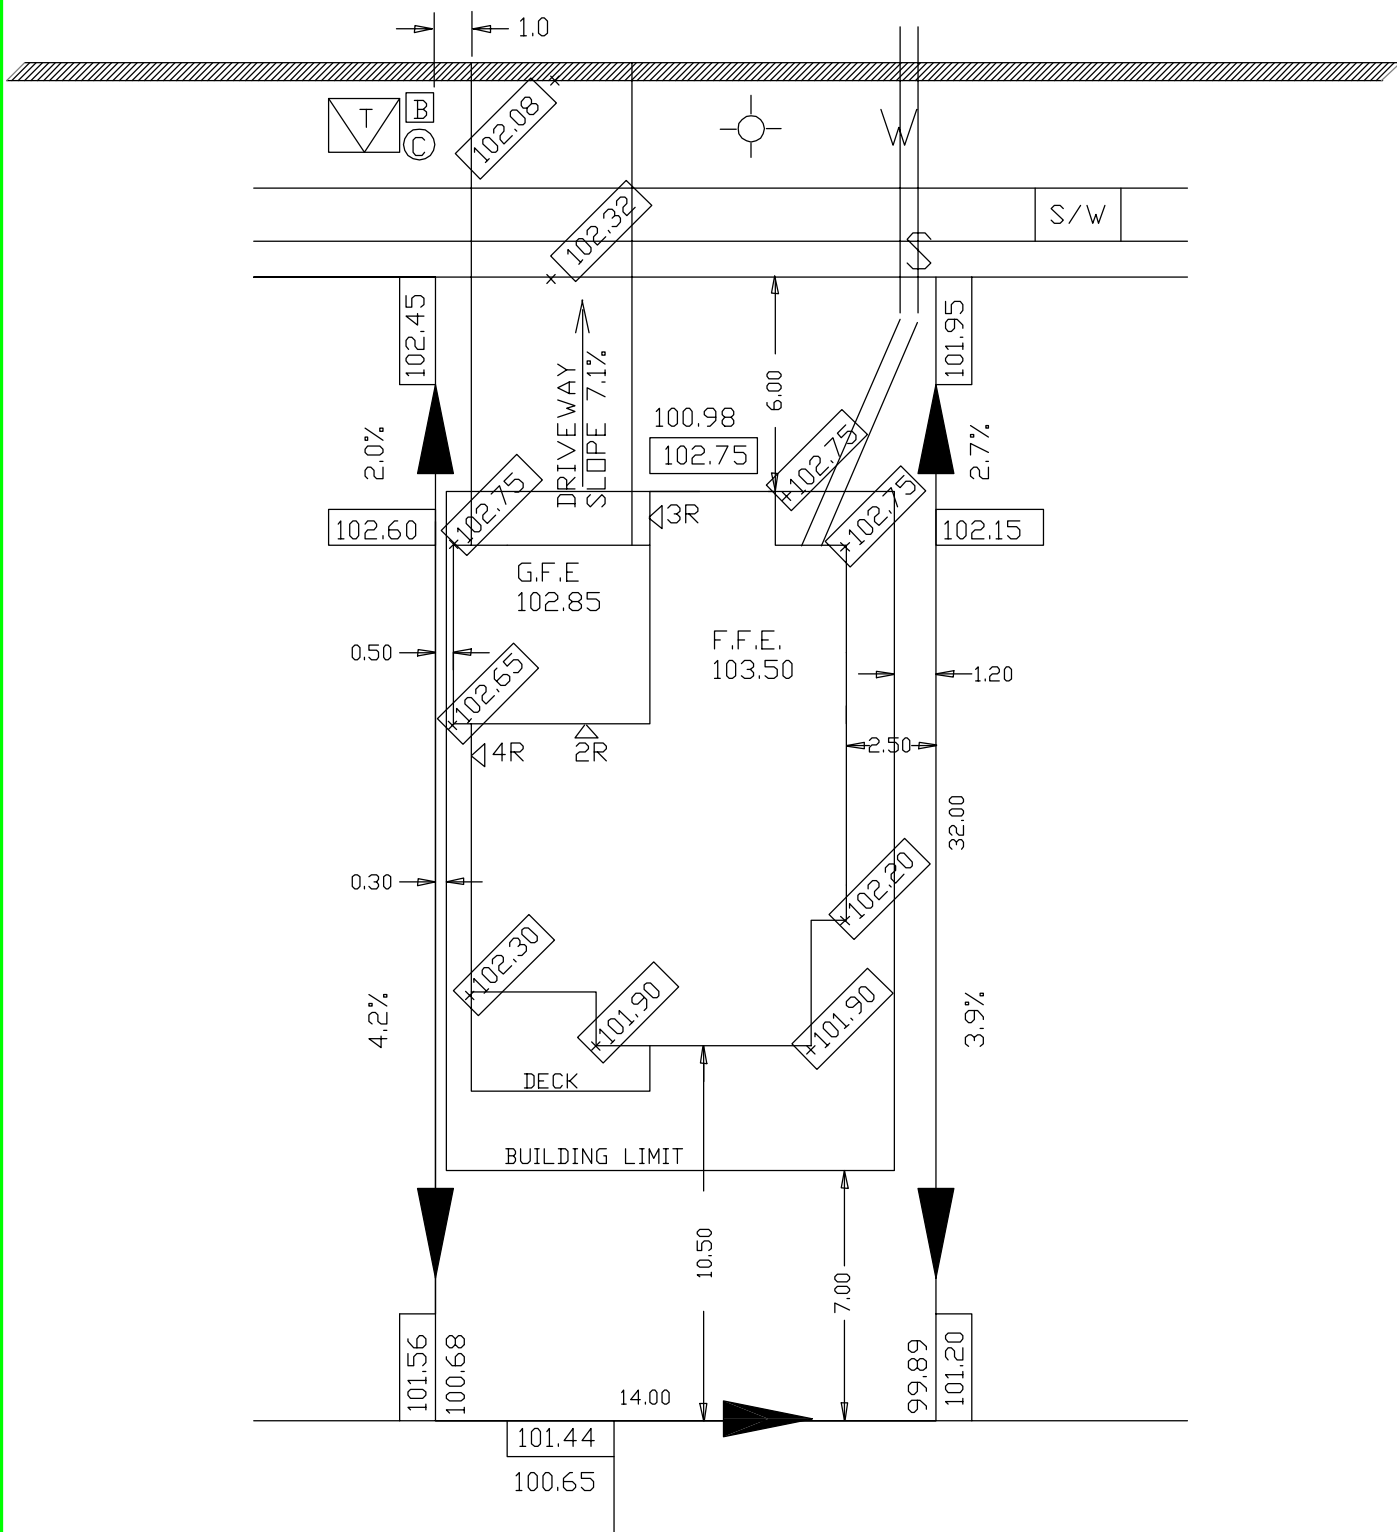

REVIEWED BY	DATE	APPROVED	REJECTED _____ (Reasons As Noted)	LOT GRADING SECURITY REQUIRED: YES ___ NO ___	AMOUNT REQUIRED
-------------	------	----------	--------------------------------------	--	-----------------