


FIGURE 1
Harbourfront
Trunk Sewer From
Brock Street to River
Street Pumping Station

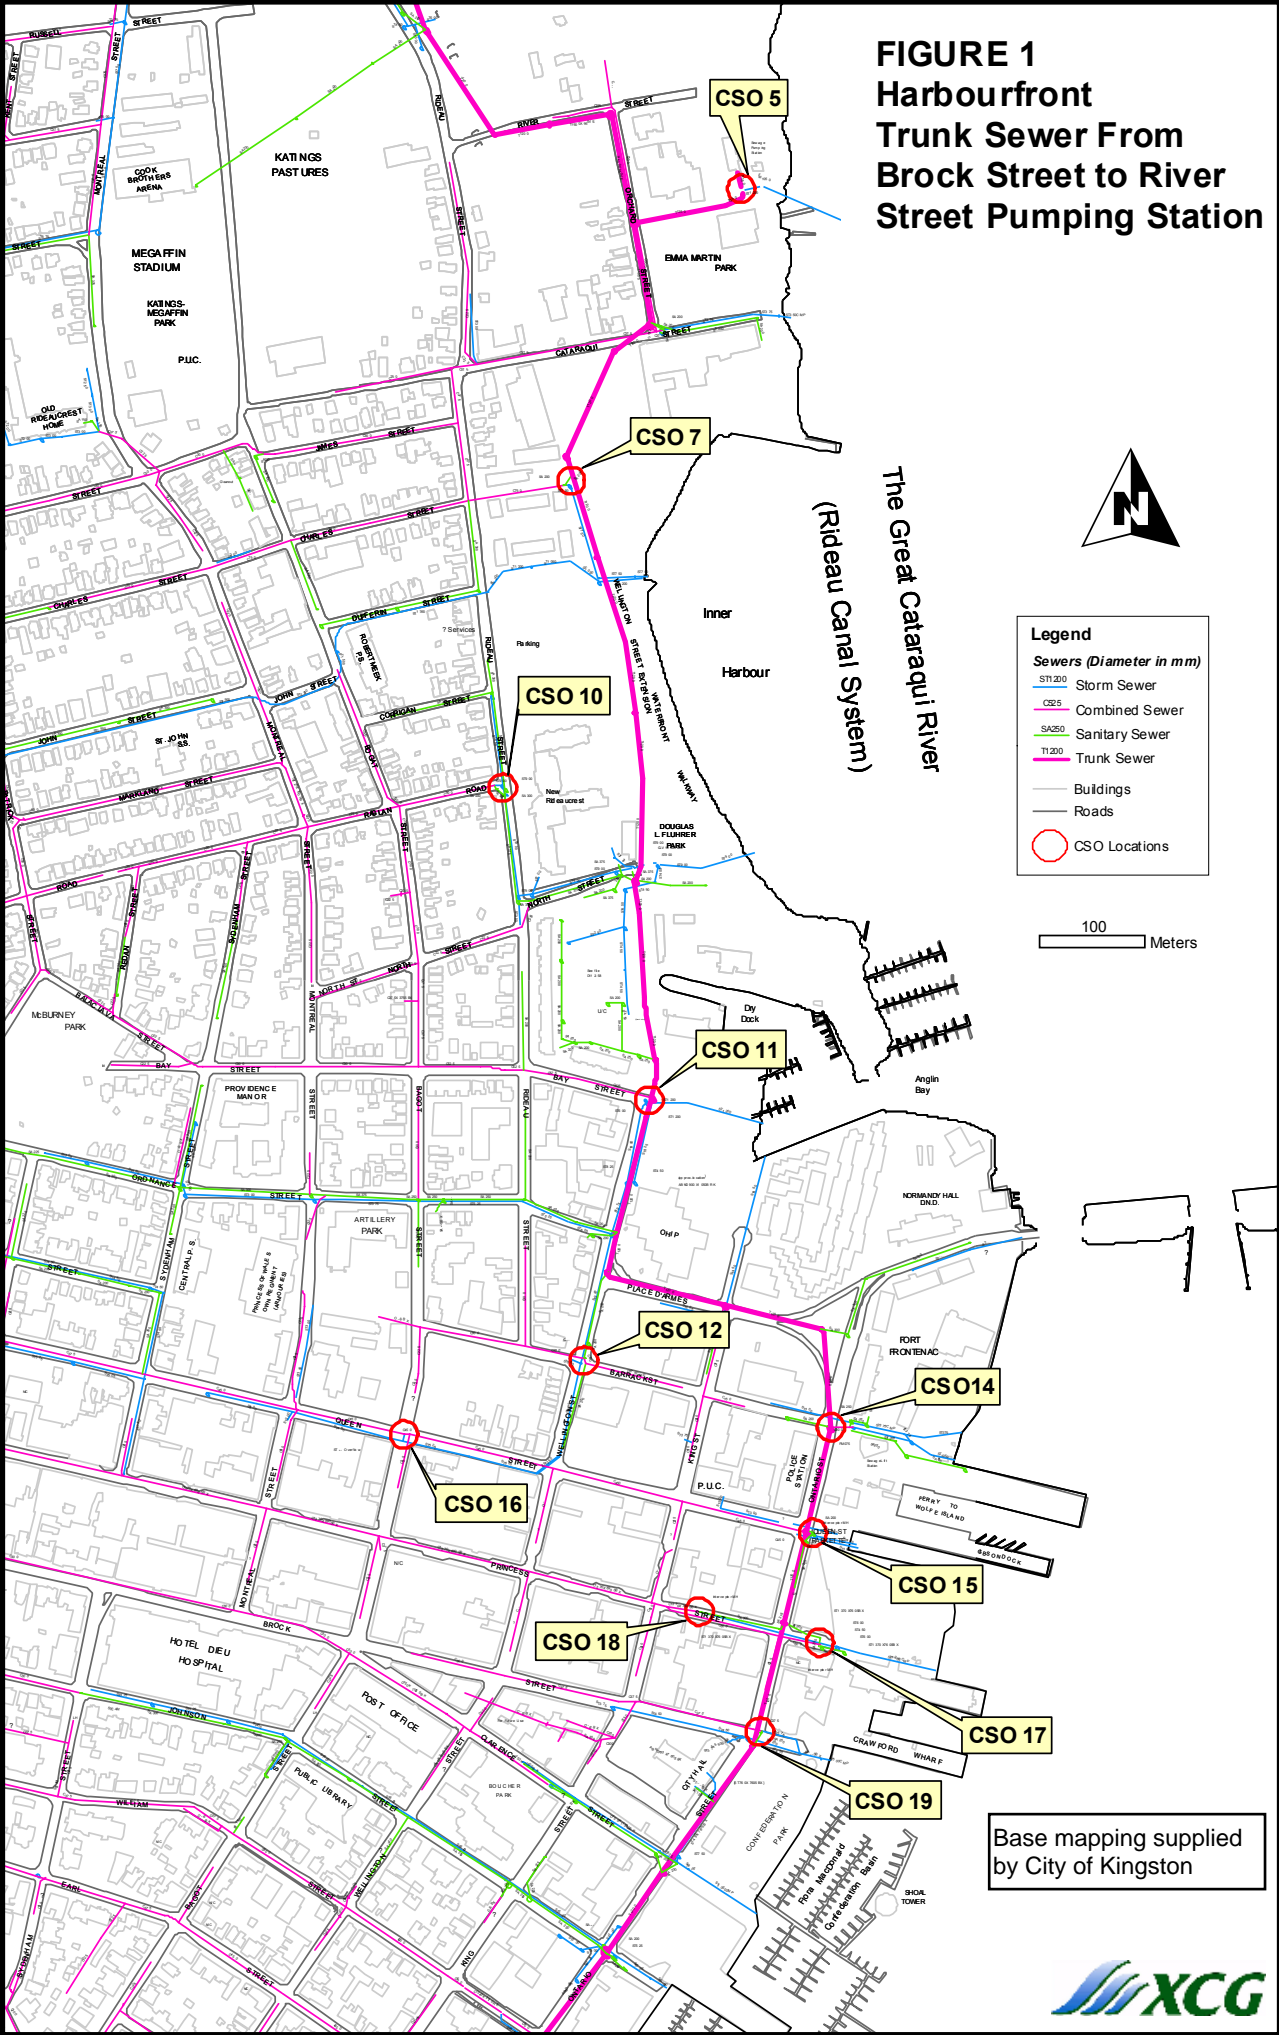

Legend

Sewers (Diameter in mm)

- S11200 Storm Sewer
- CS25 Combined Sewer
- SA250 Sanitary Sewer
- T1200 Trunk Sewer
- Buildings
- Roads
- CSO Locations

100 Meters

Base mapping supplied by City of Kingston

