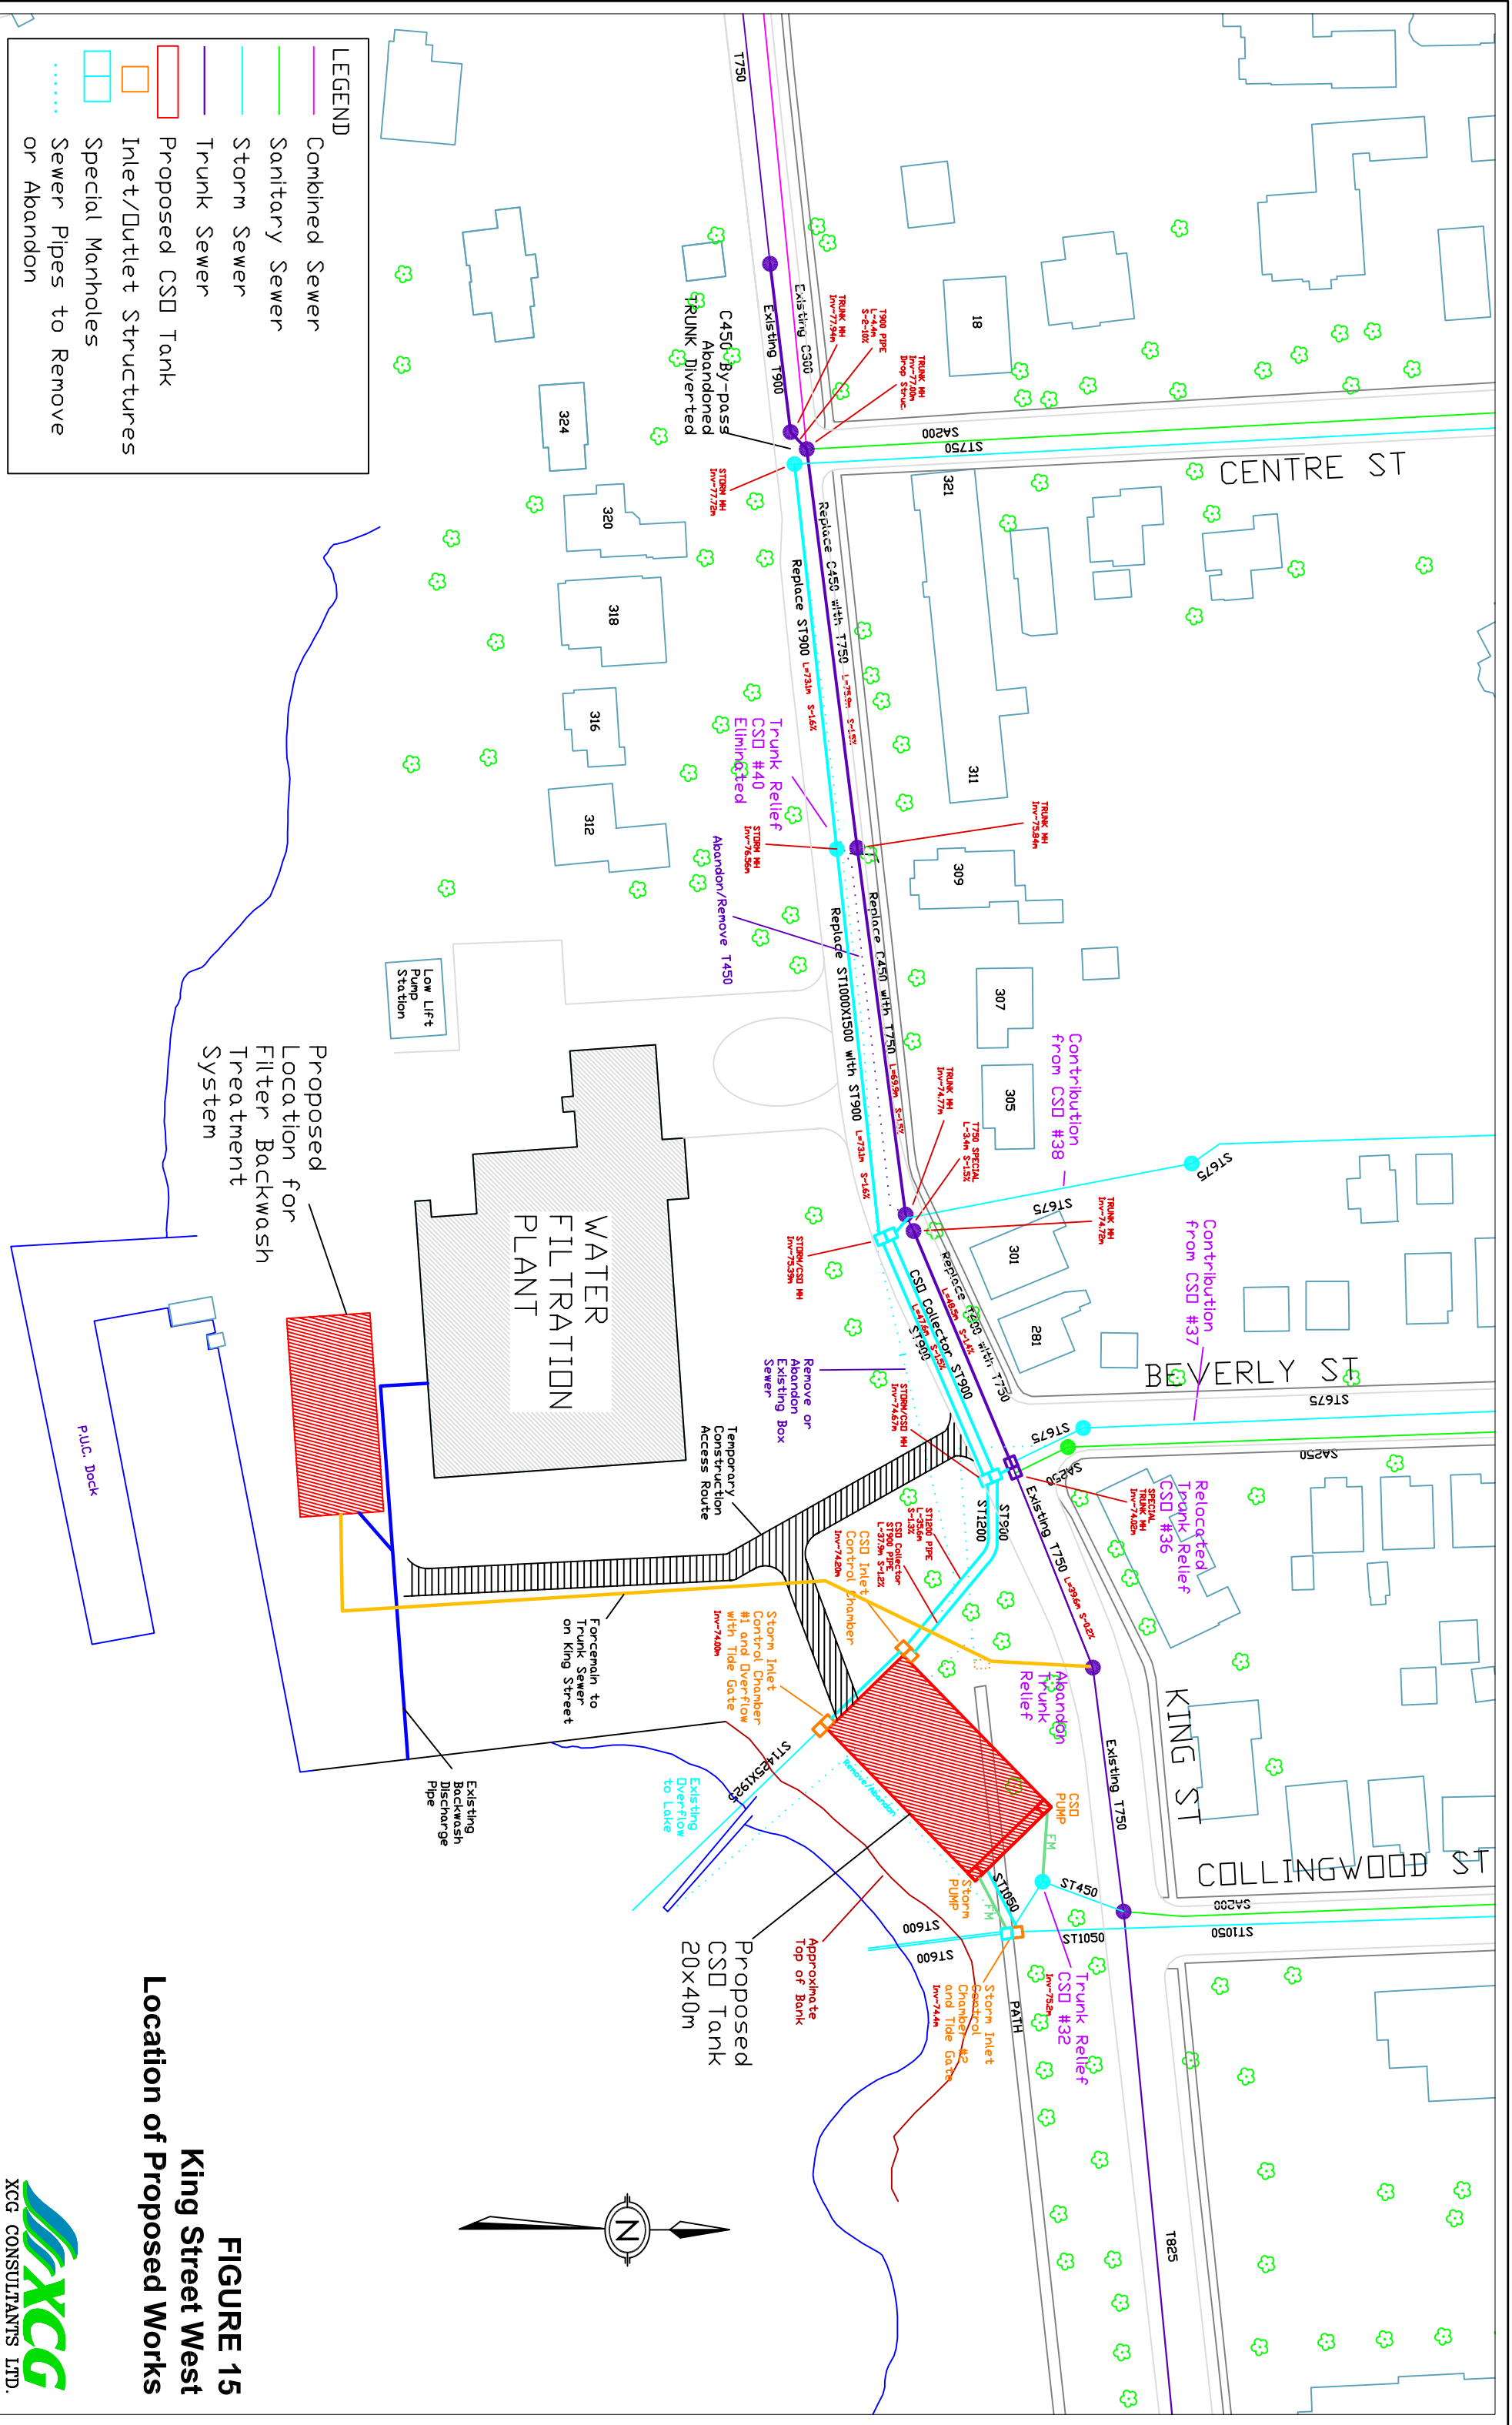


**LEGEND**

- Combined Sewer
- Sanitary Sewer
- Storm Sewer
- Trunk Sewer
- Proposed CSD Tank
- Inlet/Outlet Structures
- Special Manholes
- ⋯ Sewer Pipes to Remove or Abandon



**FIGURE 15**  
**King Street West**  
**Location of Proposed Works**