
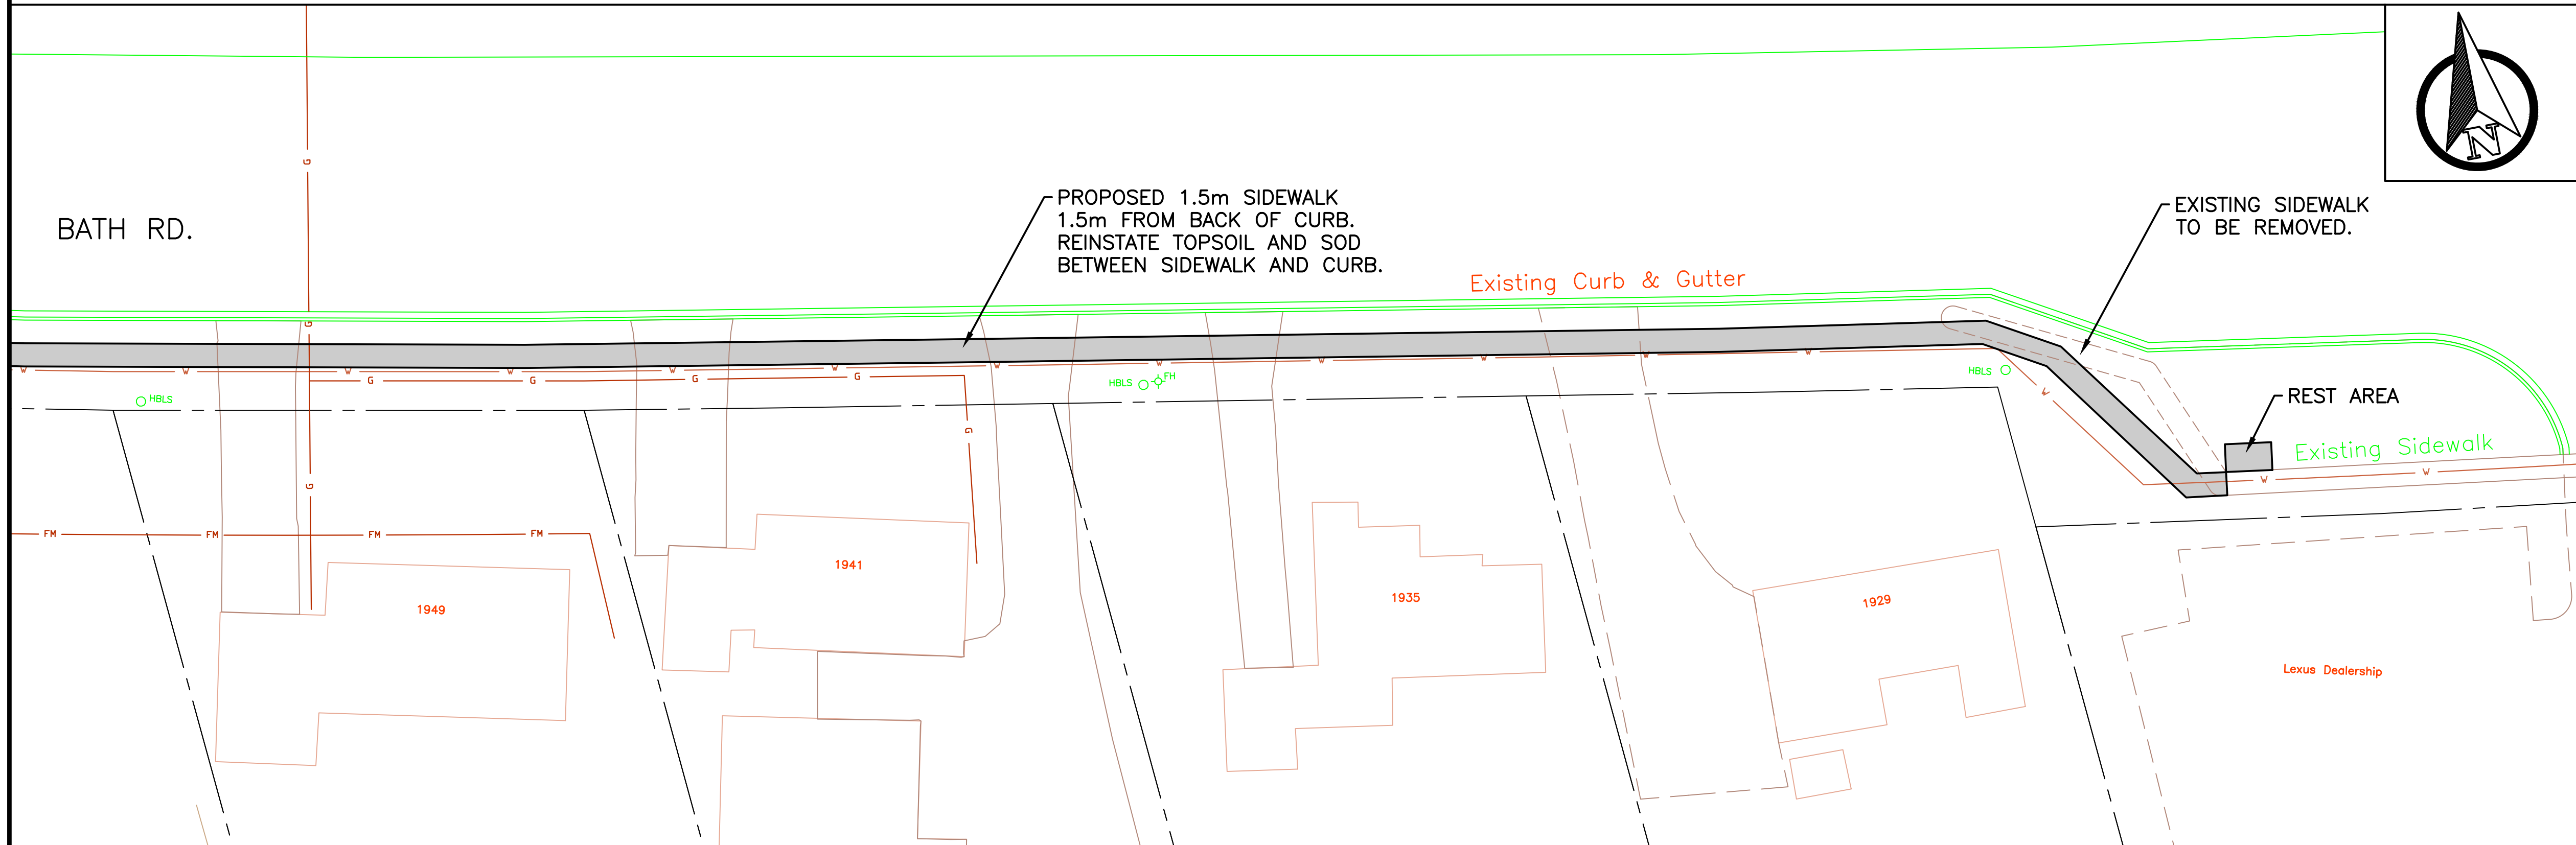


Path: J:\CONSTRUCTION PROJECTS\2019\ENG-2019-XX-Sidewalks
 Drawing Name: 2019 Walks and Pads (Working).dwg

Plotted: April 18, 2019
 at: 11:07 AM

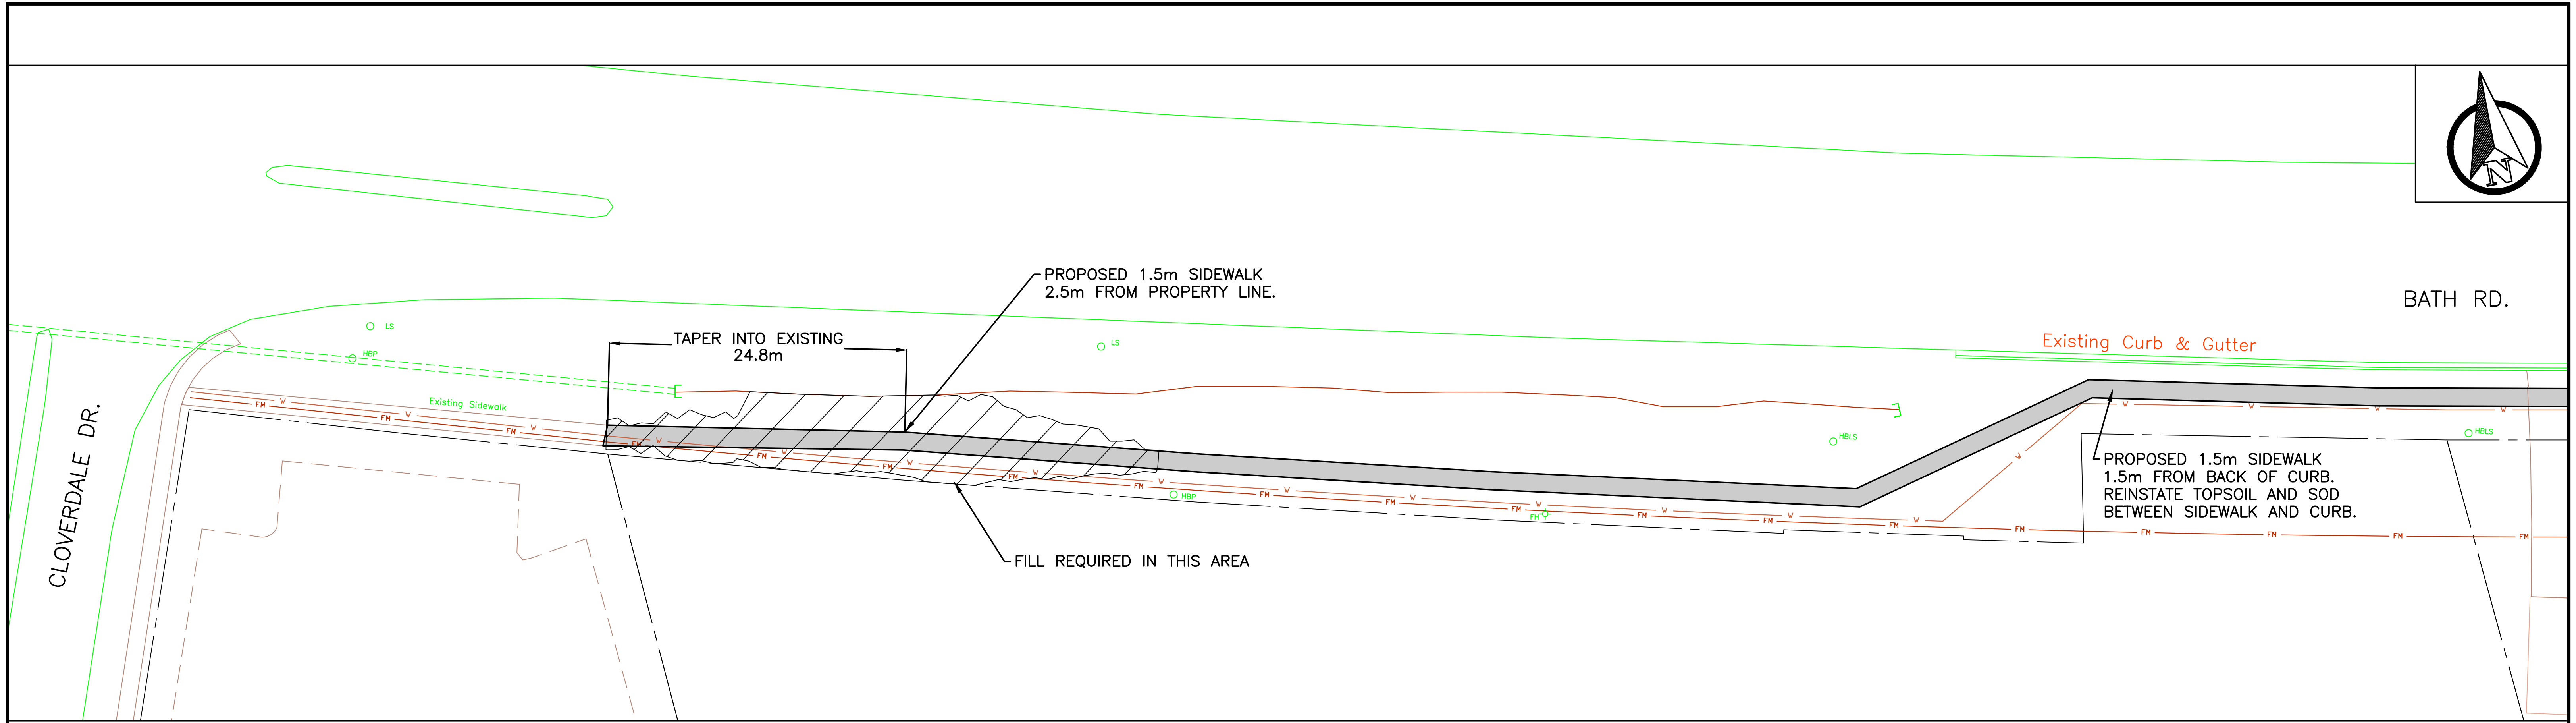

SIDEWALK / BUS PAD NOTES:

- All Bus and Accessibility Pads to be constructed per City of Kingston Standard BP-1
- Construct sidewalks per D-183-M
- Depress sidewalks at driveways per DE-01 and DE-02
- Construct paraplegic ramps per OPSD 310.030
- Construct rest area pads per RA-1
- Tactile warning strip per OPSD 310.039 or approved equivalent.

101 1	DENOTES DETAIL #
	DENOTES SHEET #

**CORPORATION OF THE
CITY OF KINGSTON**

Engineering Services

TITLE
**BATH RD.
PROPOSED SIDEWALK (SW2)**

SCALE Hor. 1:250 Ver.	DATE OF ISSUE 28/01/2019	CONTRACT
DRAWING SW2		REV. SHEET 2

APPROVED FOR RELEASE