
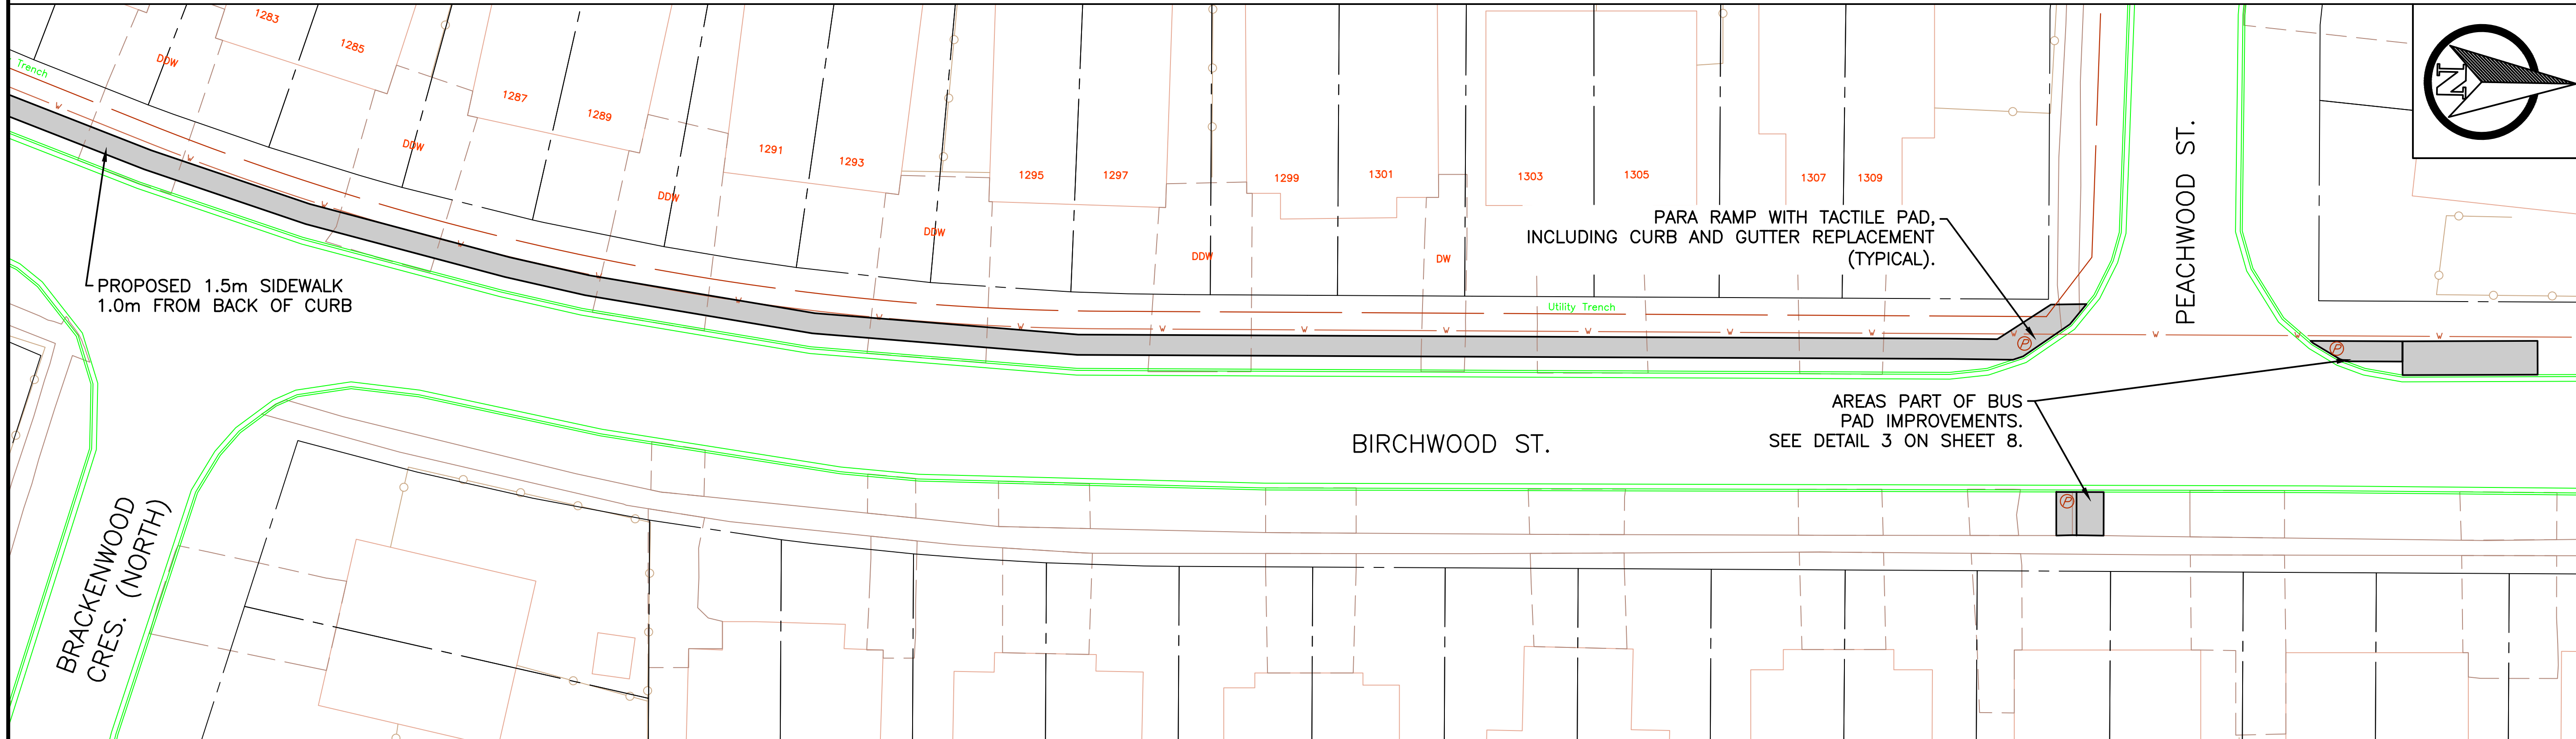



Path: J:\CONSTRUCTION PROJECTS\2019\ENG-2019-XX Sidewalks
Drawing Name: 2019 Walks and Pads (Working).dwg

Plotted: April 18, 2019
at: 11:07 AM

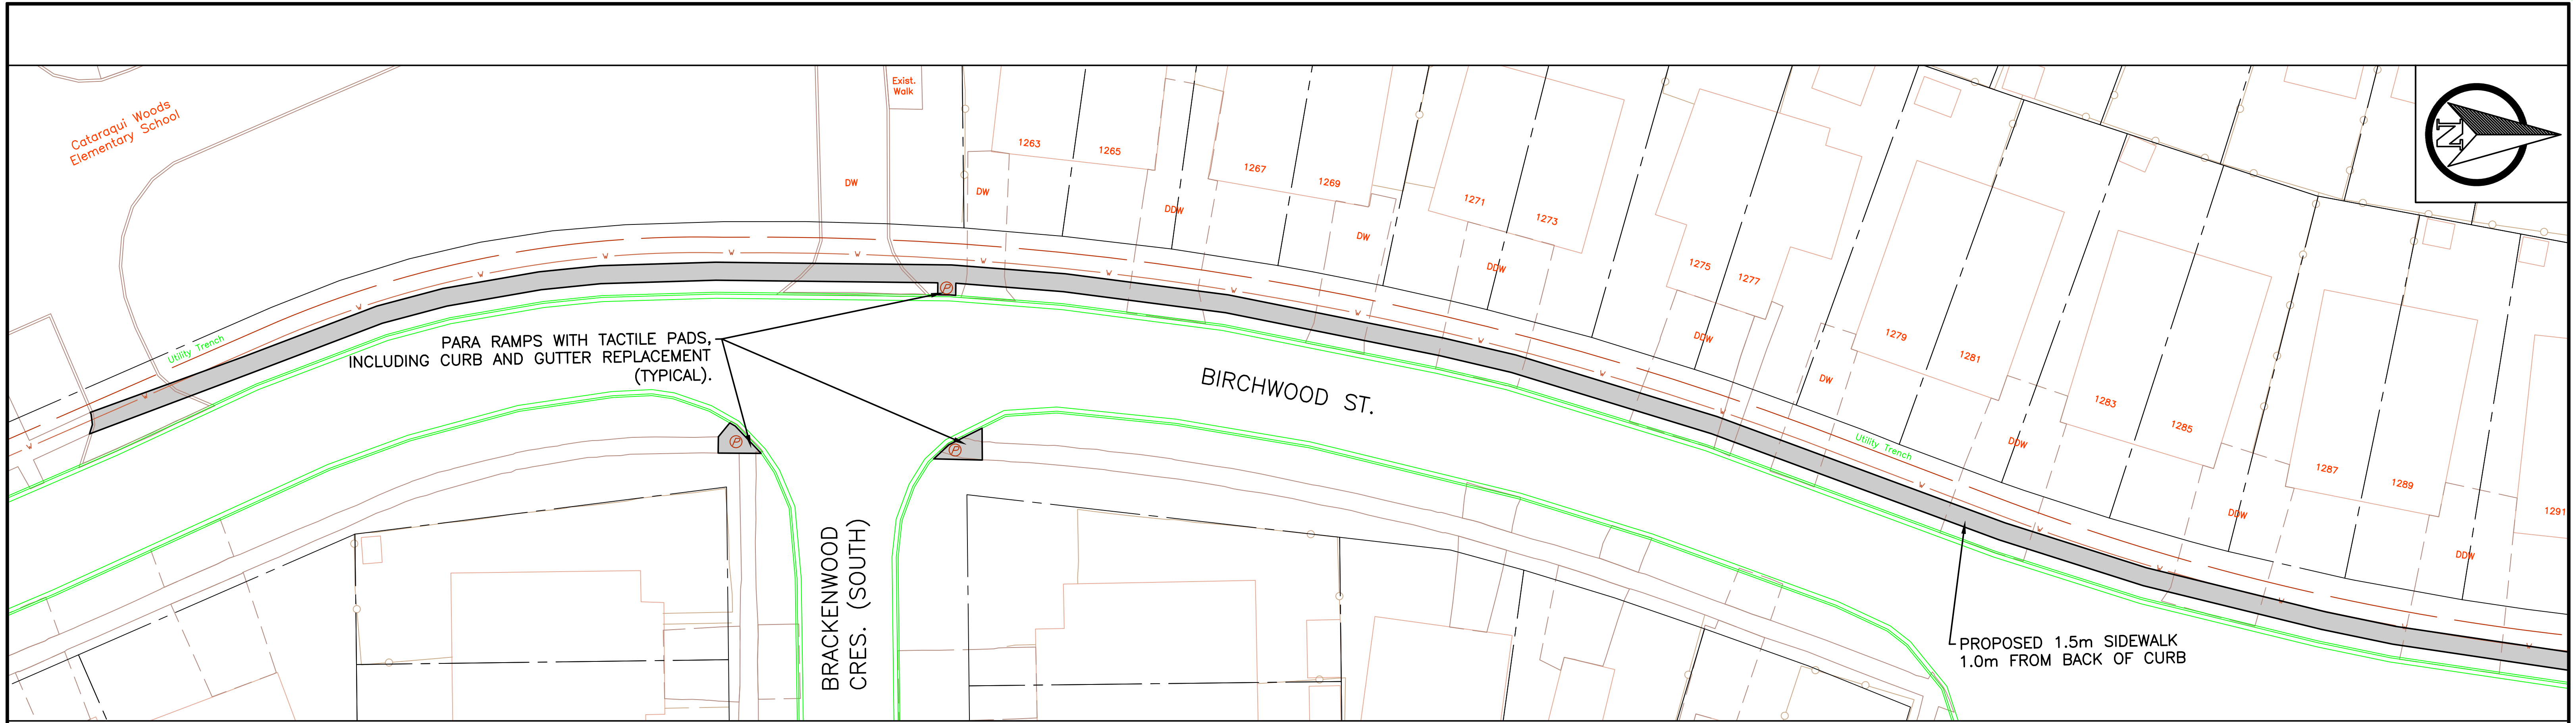

NOTE:
DW: SINGLE DRIVEWAY
DDW: DOUBLE DRIVEWAY

SIDEWALK/BUS PAD NOTES:	
• All Bus and Accessibility Pads to be constructed per City of Kingston Standard BP-1	101 — DENOTES DETAIL #
• Construct sidewalks per D-183-M	1 — DENOTES SHEET #
• Depress sidewalks at driveways per DE-01 and DE-02	
• ☉ Construct paraplegic ramps per OPSD 310.030	
• Construct rest area pads per RA-1	
• Tactile warning strip per OPSD 310.039 or approved equivalent.	

 CORPORATION OF THE CITY OF KINGSTON		
Engineering Services		
TITLE		
BIRCHWOOD ST. PROPOSED SIDEWALK (SW1)		
SCALE	DATE OF ISSUE	CONTRACT
Hor. 1:250 Ver.	28/01/2019	
DRAWING	REV.	SHEET
SW1		1
APPROVED FOR RELEASE		