
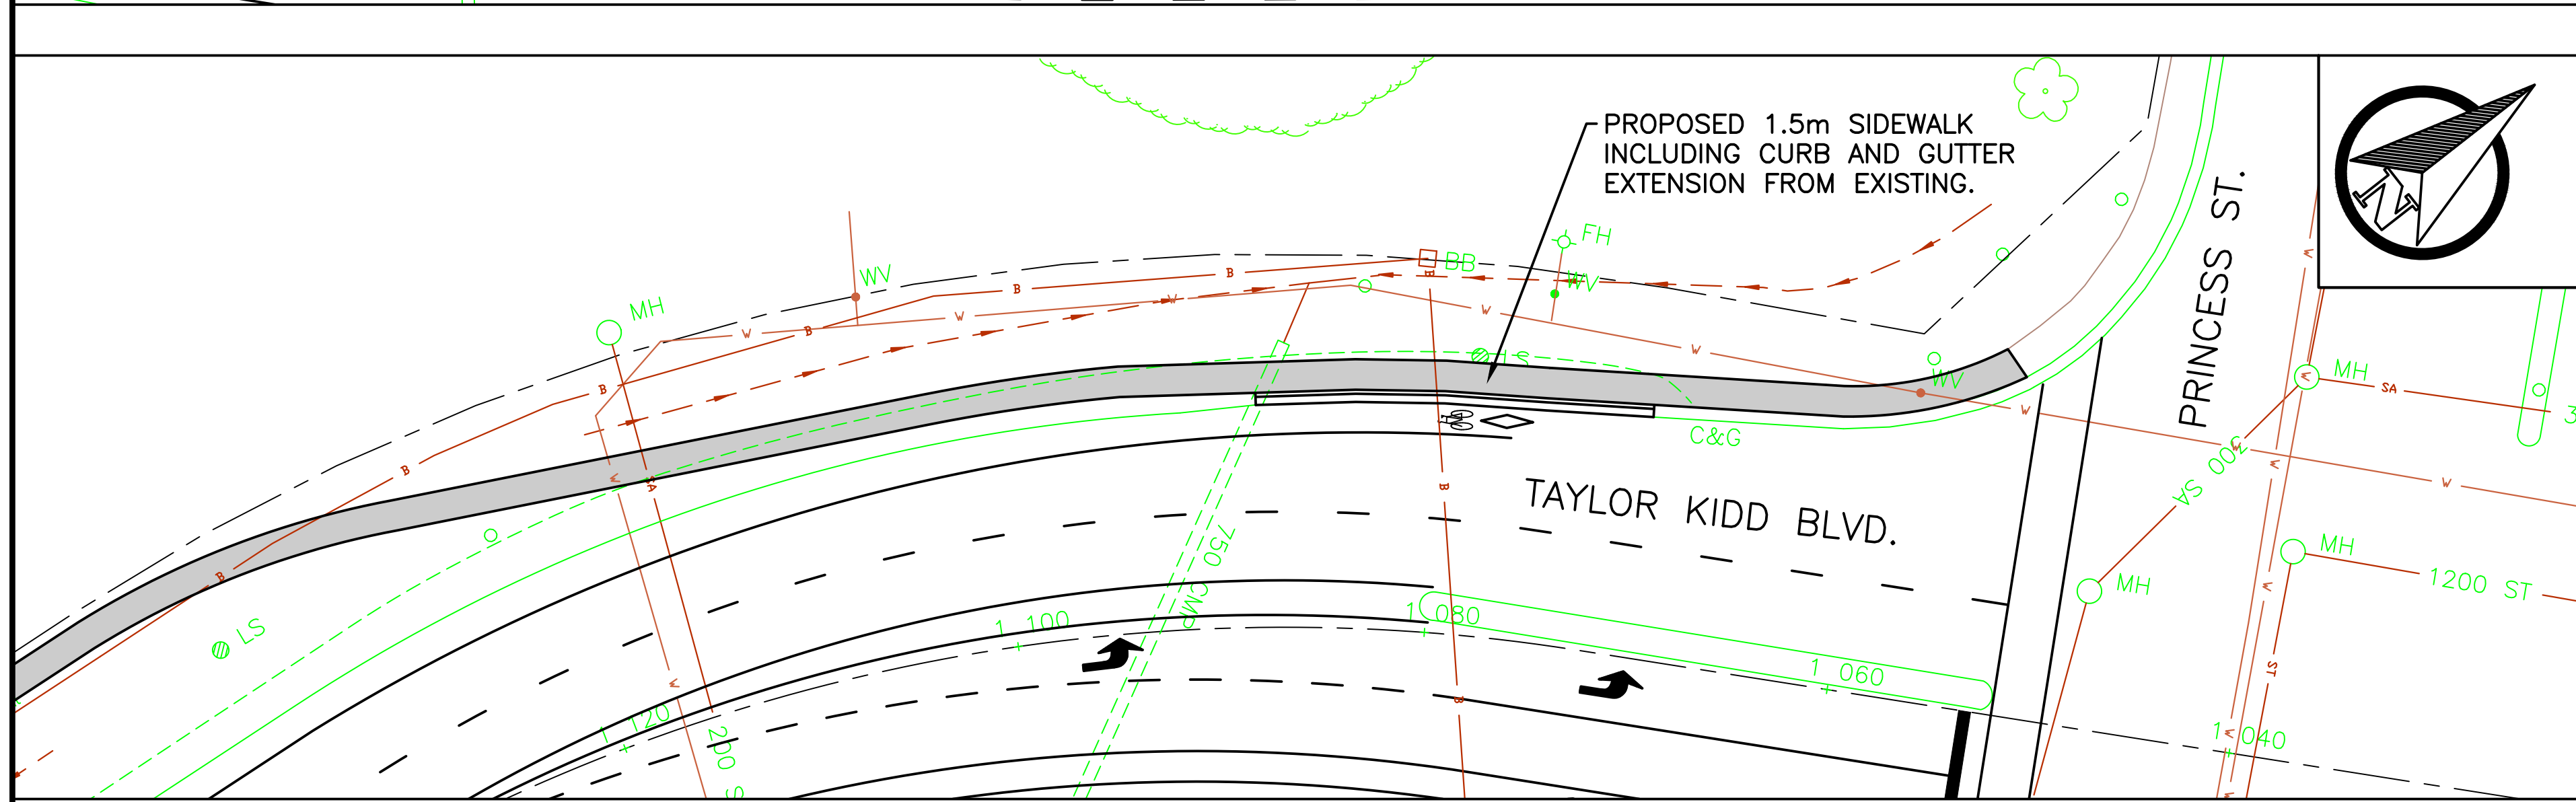
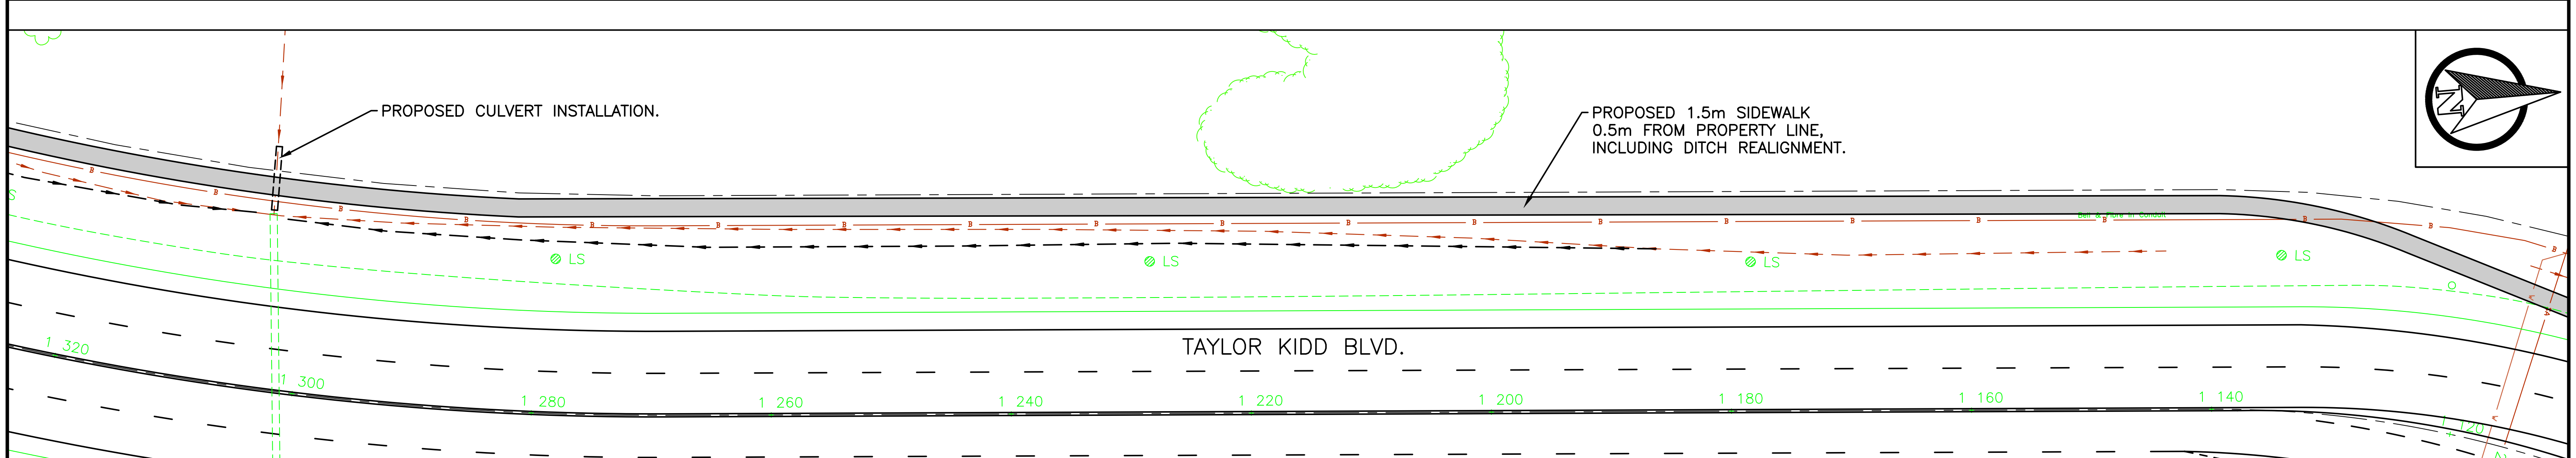


Path: J:\CONSTRUCTION PROJECTS\2019\ENG-2019-XX Sidewalks  
 Drawing Name: 2019 Walks and Pads (Working).dwg

Plotted: April 18, 2019  
 at: 11:08 AM

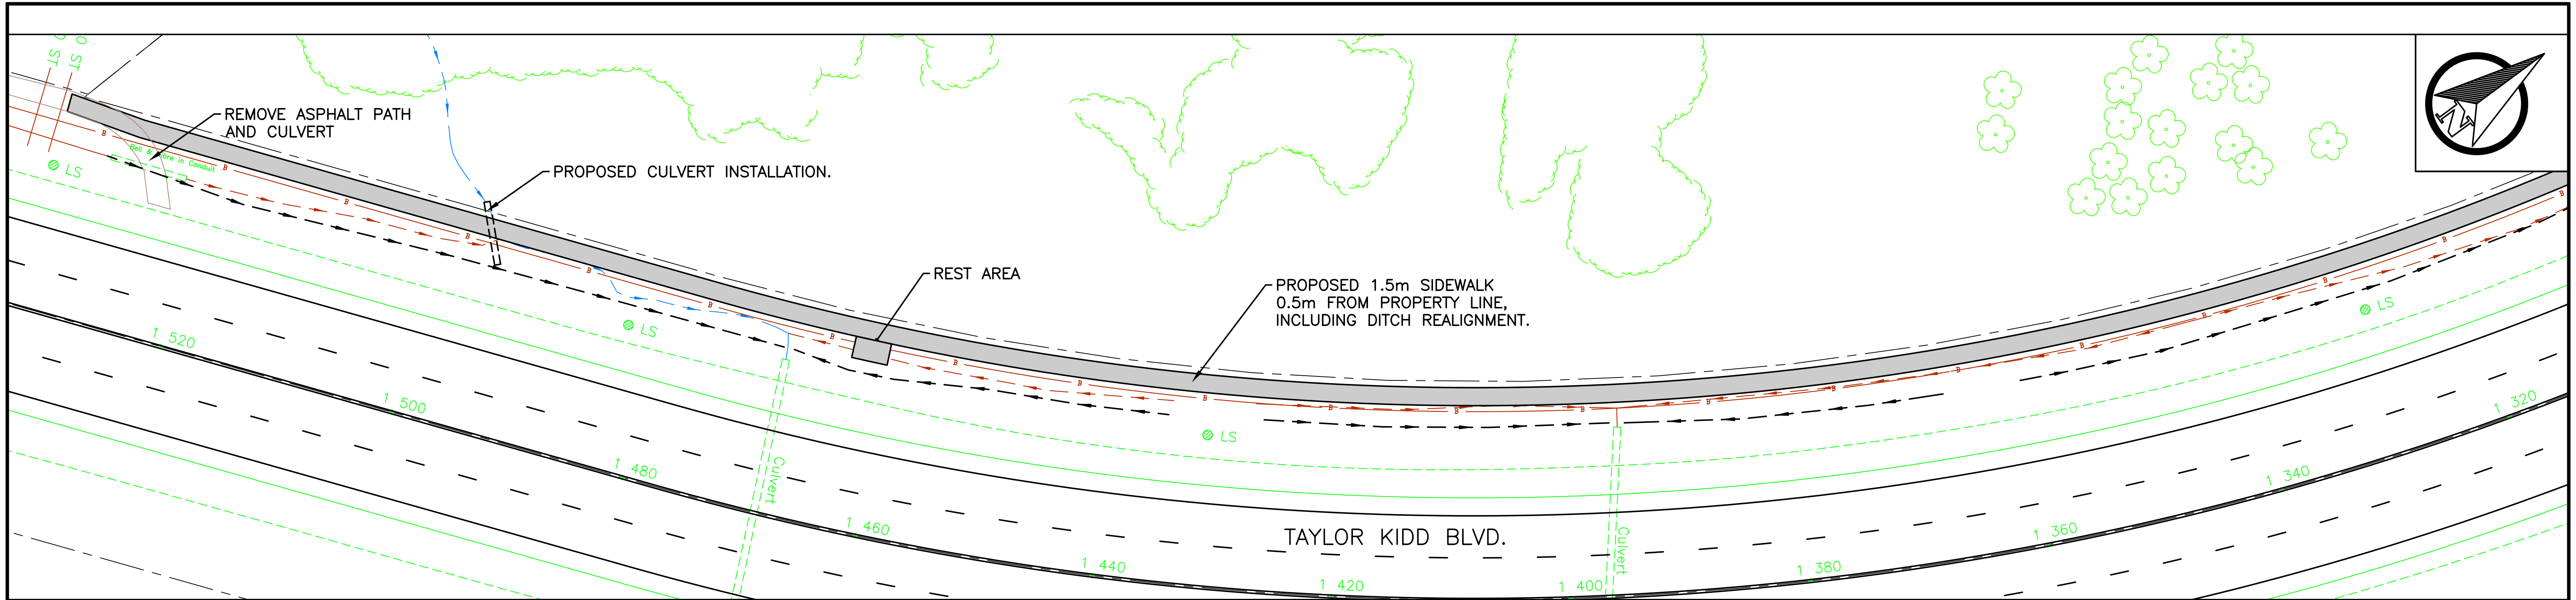

**SIDEWALK/BUS PAD NOTES:**

- All Bus and Accessibility Pads to be constructed per City of Kingston Standard BP-1
- Construct sidewalks per D-183-M
- Depress sidewalks at driveways per DE-01 and DE-02
- Construct paraplegic ramps per OPSD 310.030
- Construct rest area pads per RA-1
- Tactile warning strip per OPSD 310.039 or approved equivalent.

101	— DENOTES DETAIL #
1	— DENOTES SHEET #

<b>CORPORATION OF THE CITY OF KINGSTON</b>		
Engineering Services		
<b>TAYLOR KIDD BLVD.</b> <b>PROPOSED SIDEWALK (SW3)</b>		
SCALE	DATE OF ISSUE	CONTRACT
Hor. 1:250 Ver.	28/01/2019	
DRAWING	REV.	SHEET
SW3		3