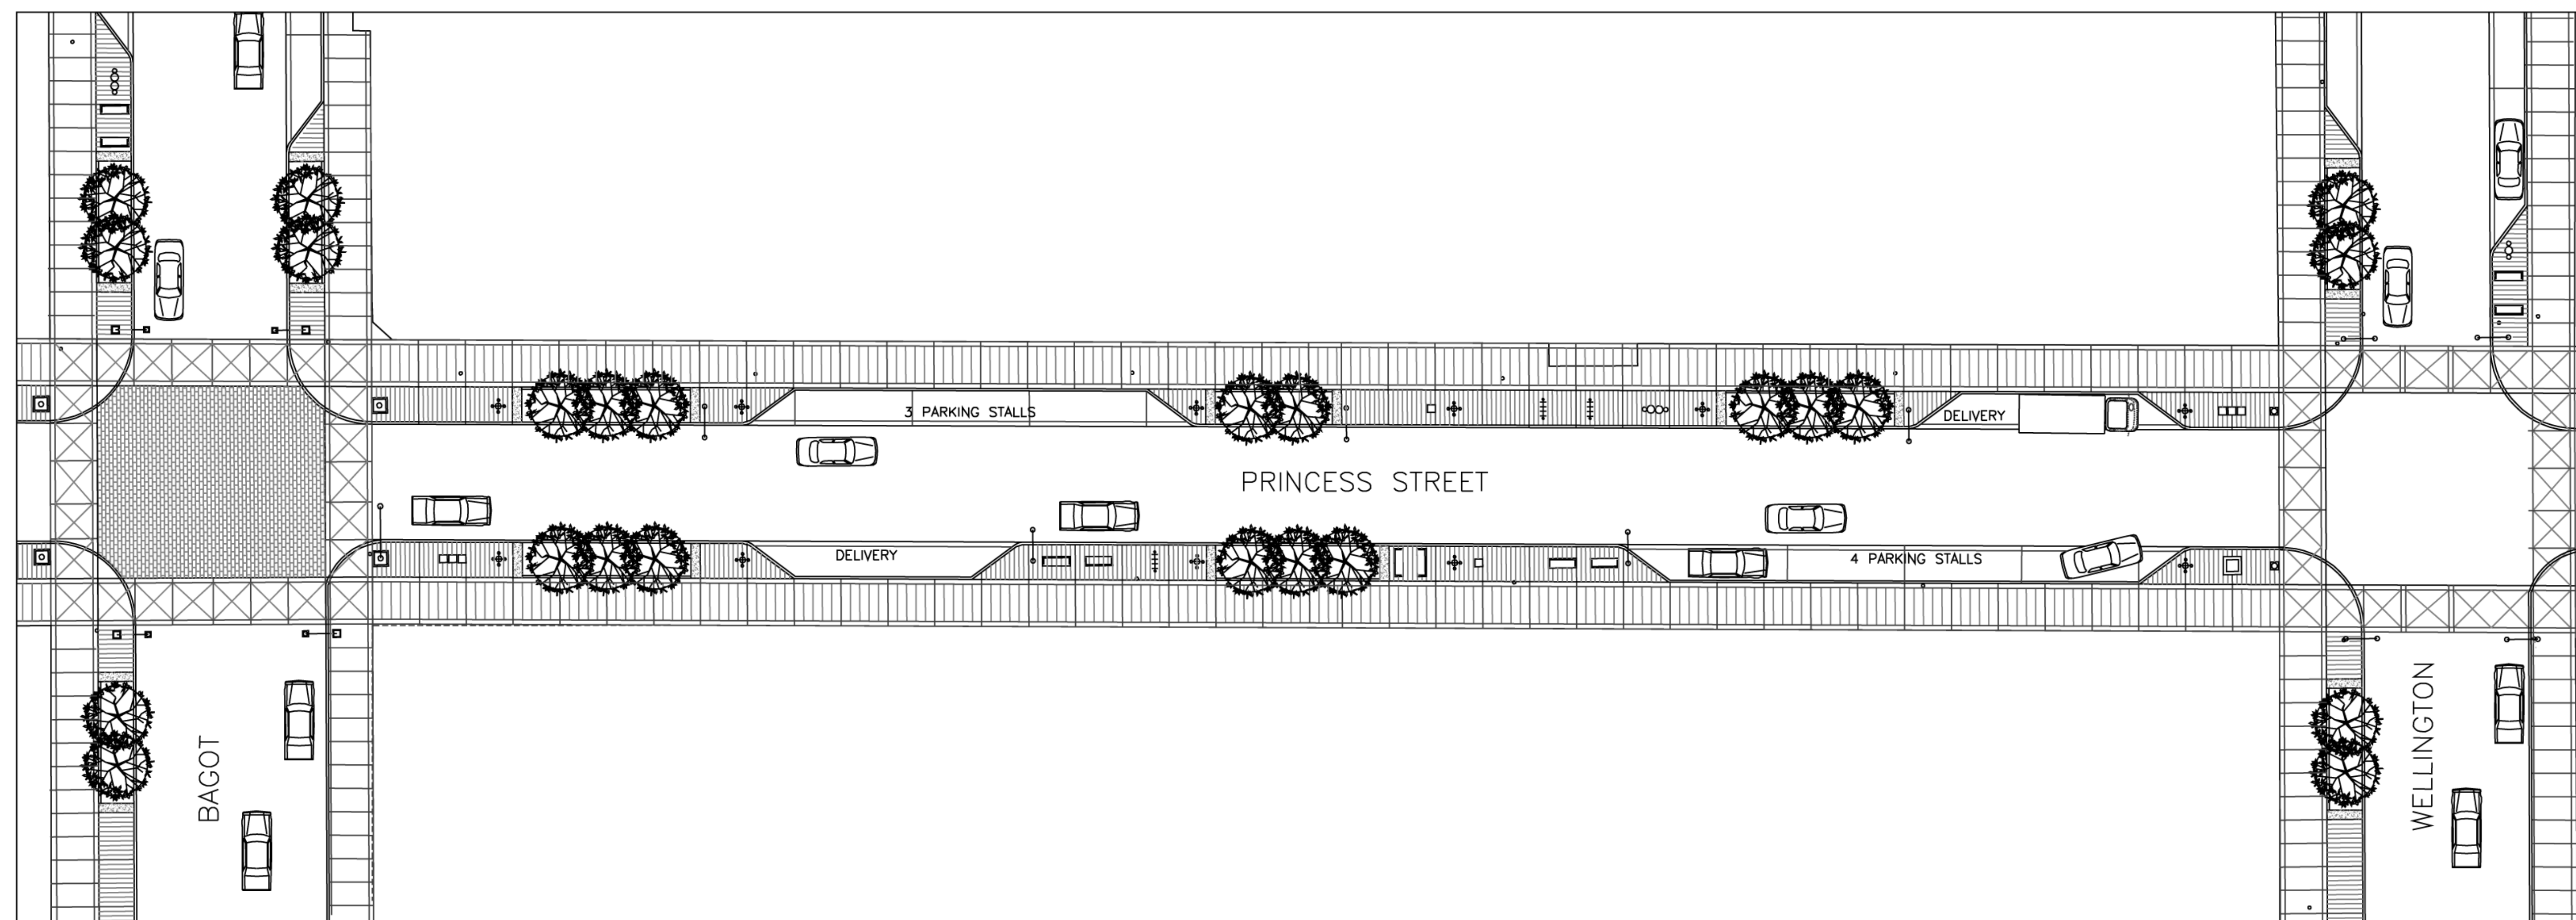

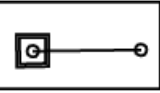

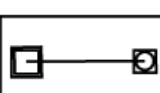
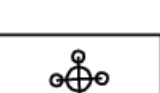
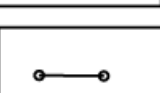
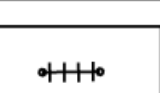
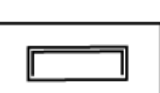
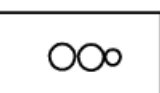






CITY OF KINGSTON

DOWNTOWN ACTION PLAN



-  MARKER COLUMN- STREET SIGN
-  MARKER COLUMN- SIGNAL LIGHT
-  INTERSECTION COLUMN- STREET SIGN
-  INTERSECTION COLUMN- SIGNAL LIGHT
-  PEDESTRIAN STREET LIGHT
-  STREET LIGHT
-  BIKE RACK
-  BENCH
-  PLANTERS
-  NEWSPAPER STANDS
-  TELEPHONE BOOTH

CORUSH SUNDERLAND WRIGHT LTD.
 CASTLEGLLEN CONSULTANTS INC.
 J.L. RICHARDS & ASSOCIATES LTD.
 ANNE ROBINSON & ASSOCIATES
 GABRIEL DESIGN



**PRINCESS ST. BETWEEN
BAGOT & WELLINGTON**

0
2
5
10
20M

NOV. 2003

**8
PLAN**