



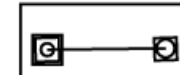
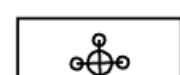
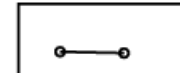
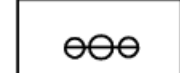

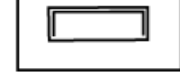

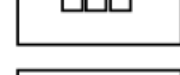
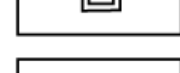





CITY OF KINGSTON

**DOWNTOWN ACTION PLAN**

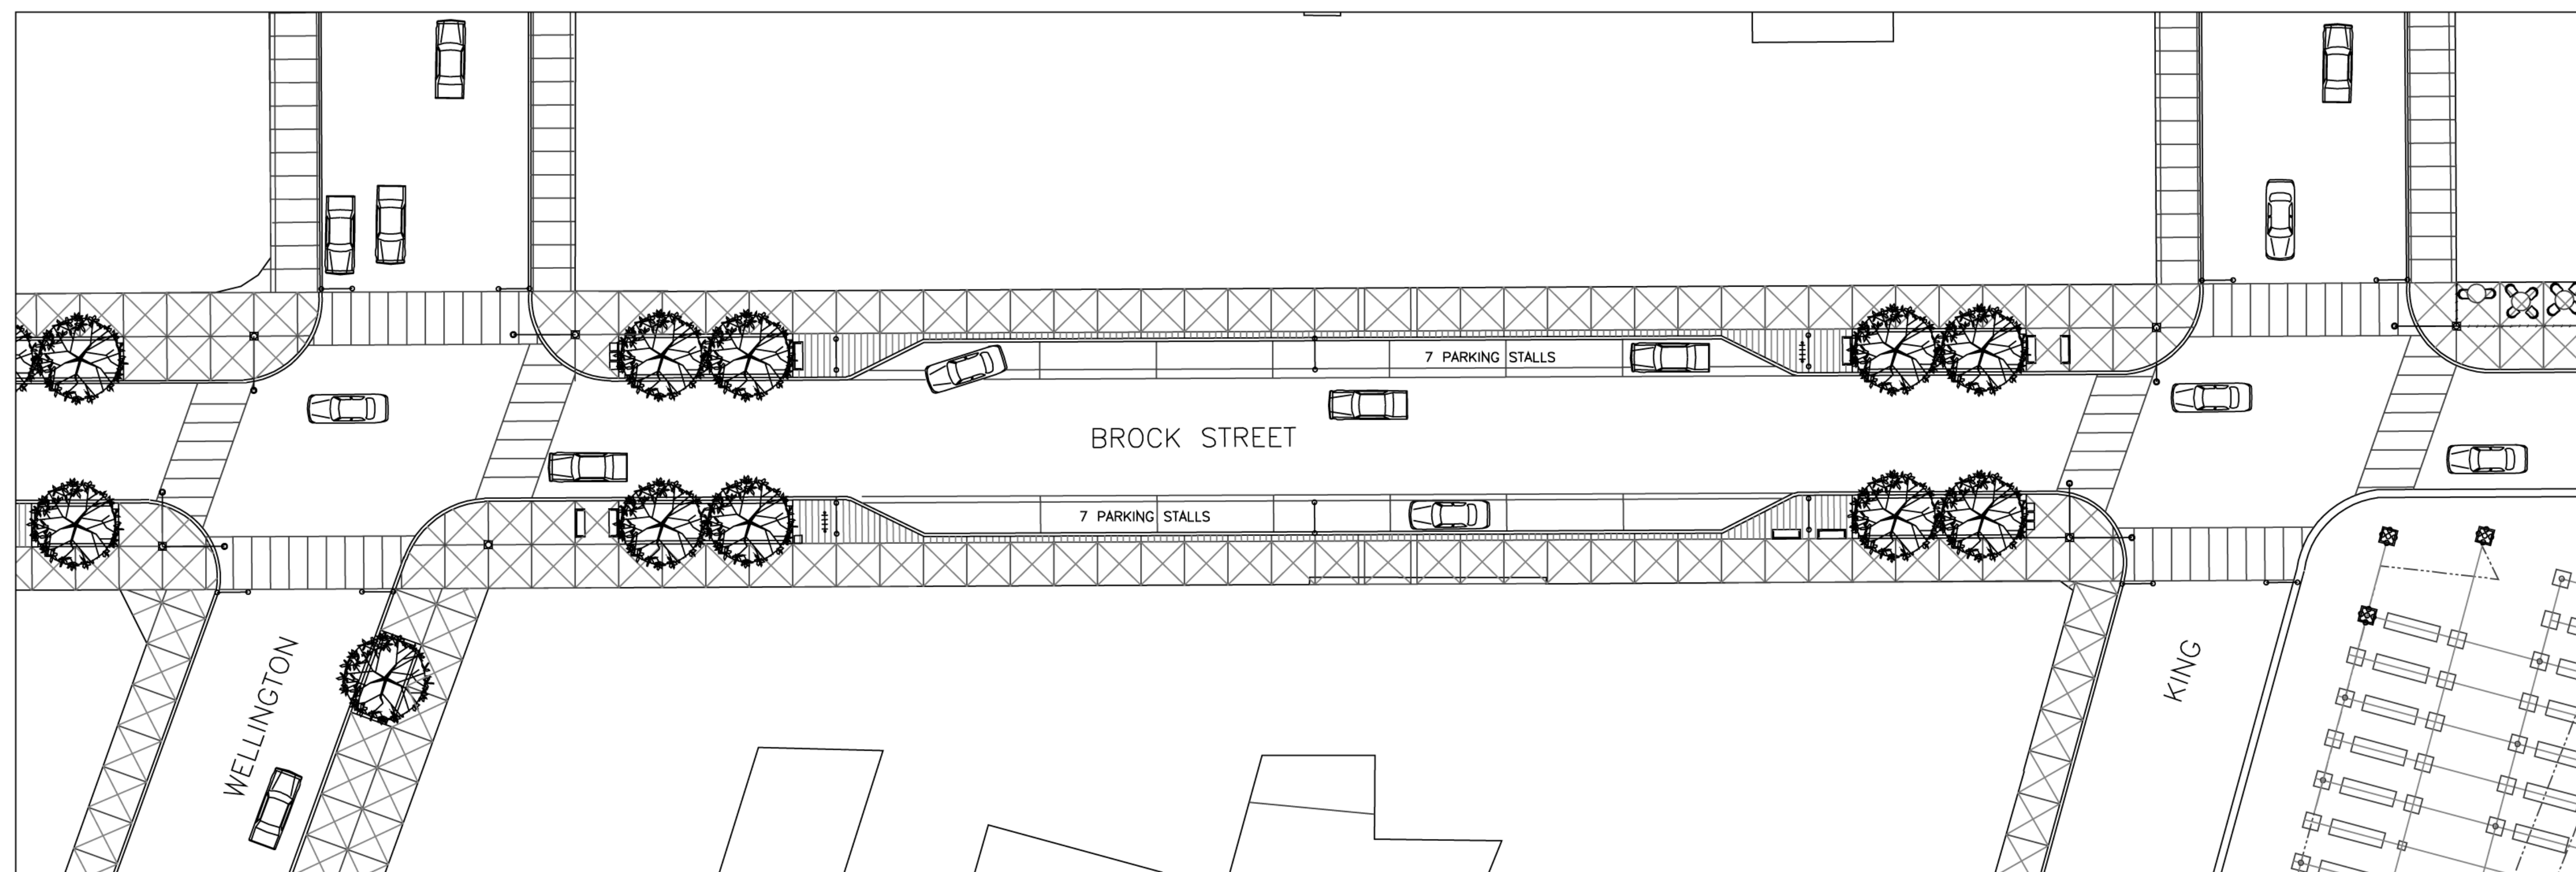

-  MARKER COLUMN- STREET SIGN
-  MARKER COLUMN- SIGNAL LIGHT
-  INTERSECTION COLUMN- STREET SIGN
-  INTERSECTION COLUMN- SIGNAL LIGHT
-  PEDESTRIAN STREET LIGHT
-  STREET LIGHT
-  HISTORICAL STREET LIGHT
-  HISTORICAL MARKER LIGHT
-  BENCH
-  PLANTERS
-  NEWSPAPER STANDS
-  TELEPHONE BOOTH
-  BIKE RACK

CORUSH SUNDERLAND WRIGHT LTD.

CASTLEGLLEN CONSULTANTS INC.

J.L. RICHARDS & ASSOCIATES LTD.

ANNE ROBINSON & ASSOCIATES

GABRIEL DESIGN



**BROCK STREETScape  
DEMONSTRATION BLOCK**

0
2
5
10
20M

9  
PLAN

NOV. 2003